
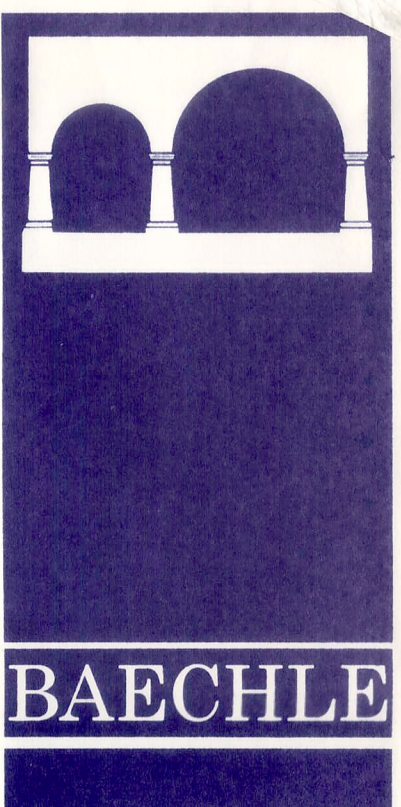


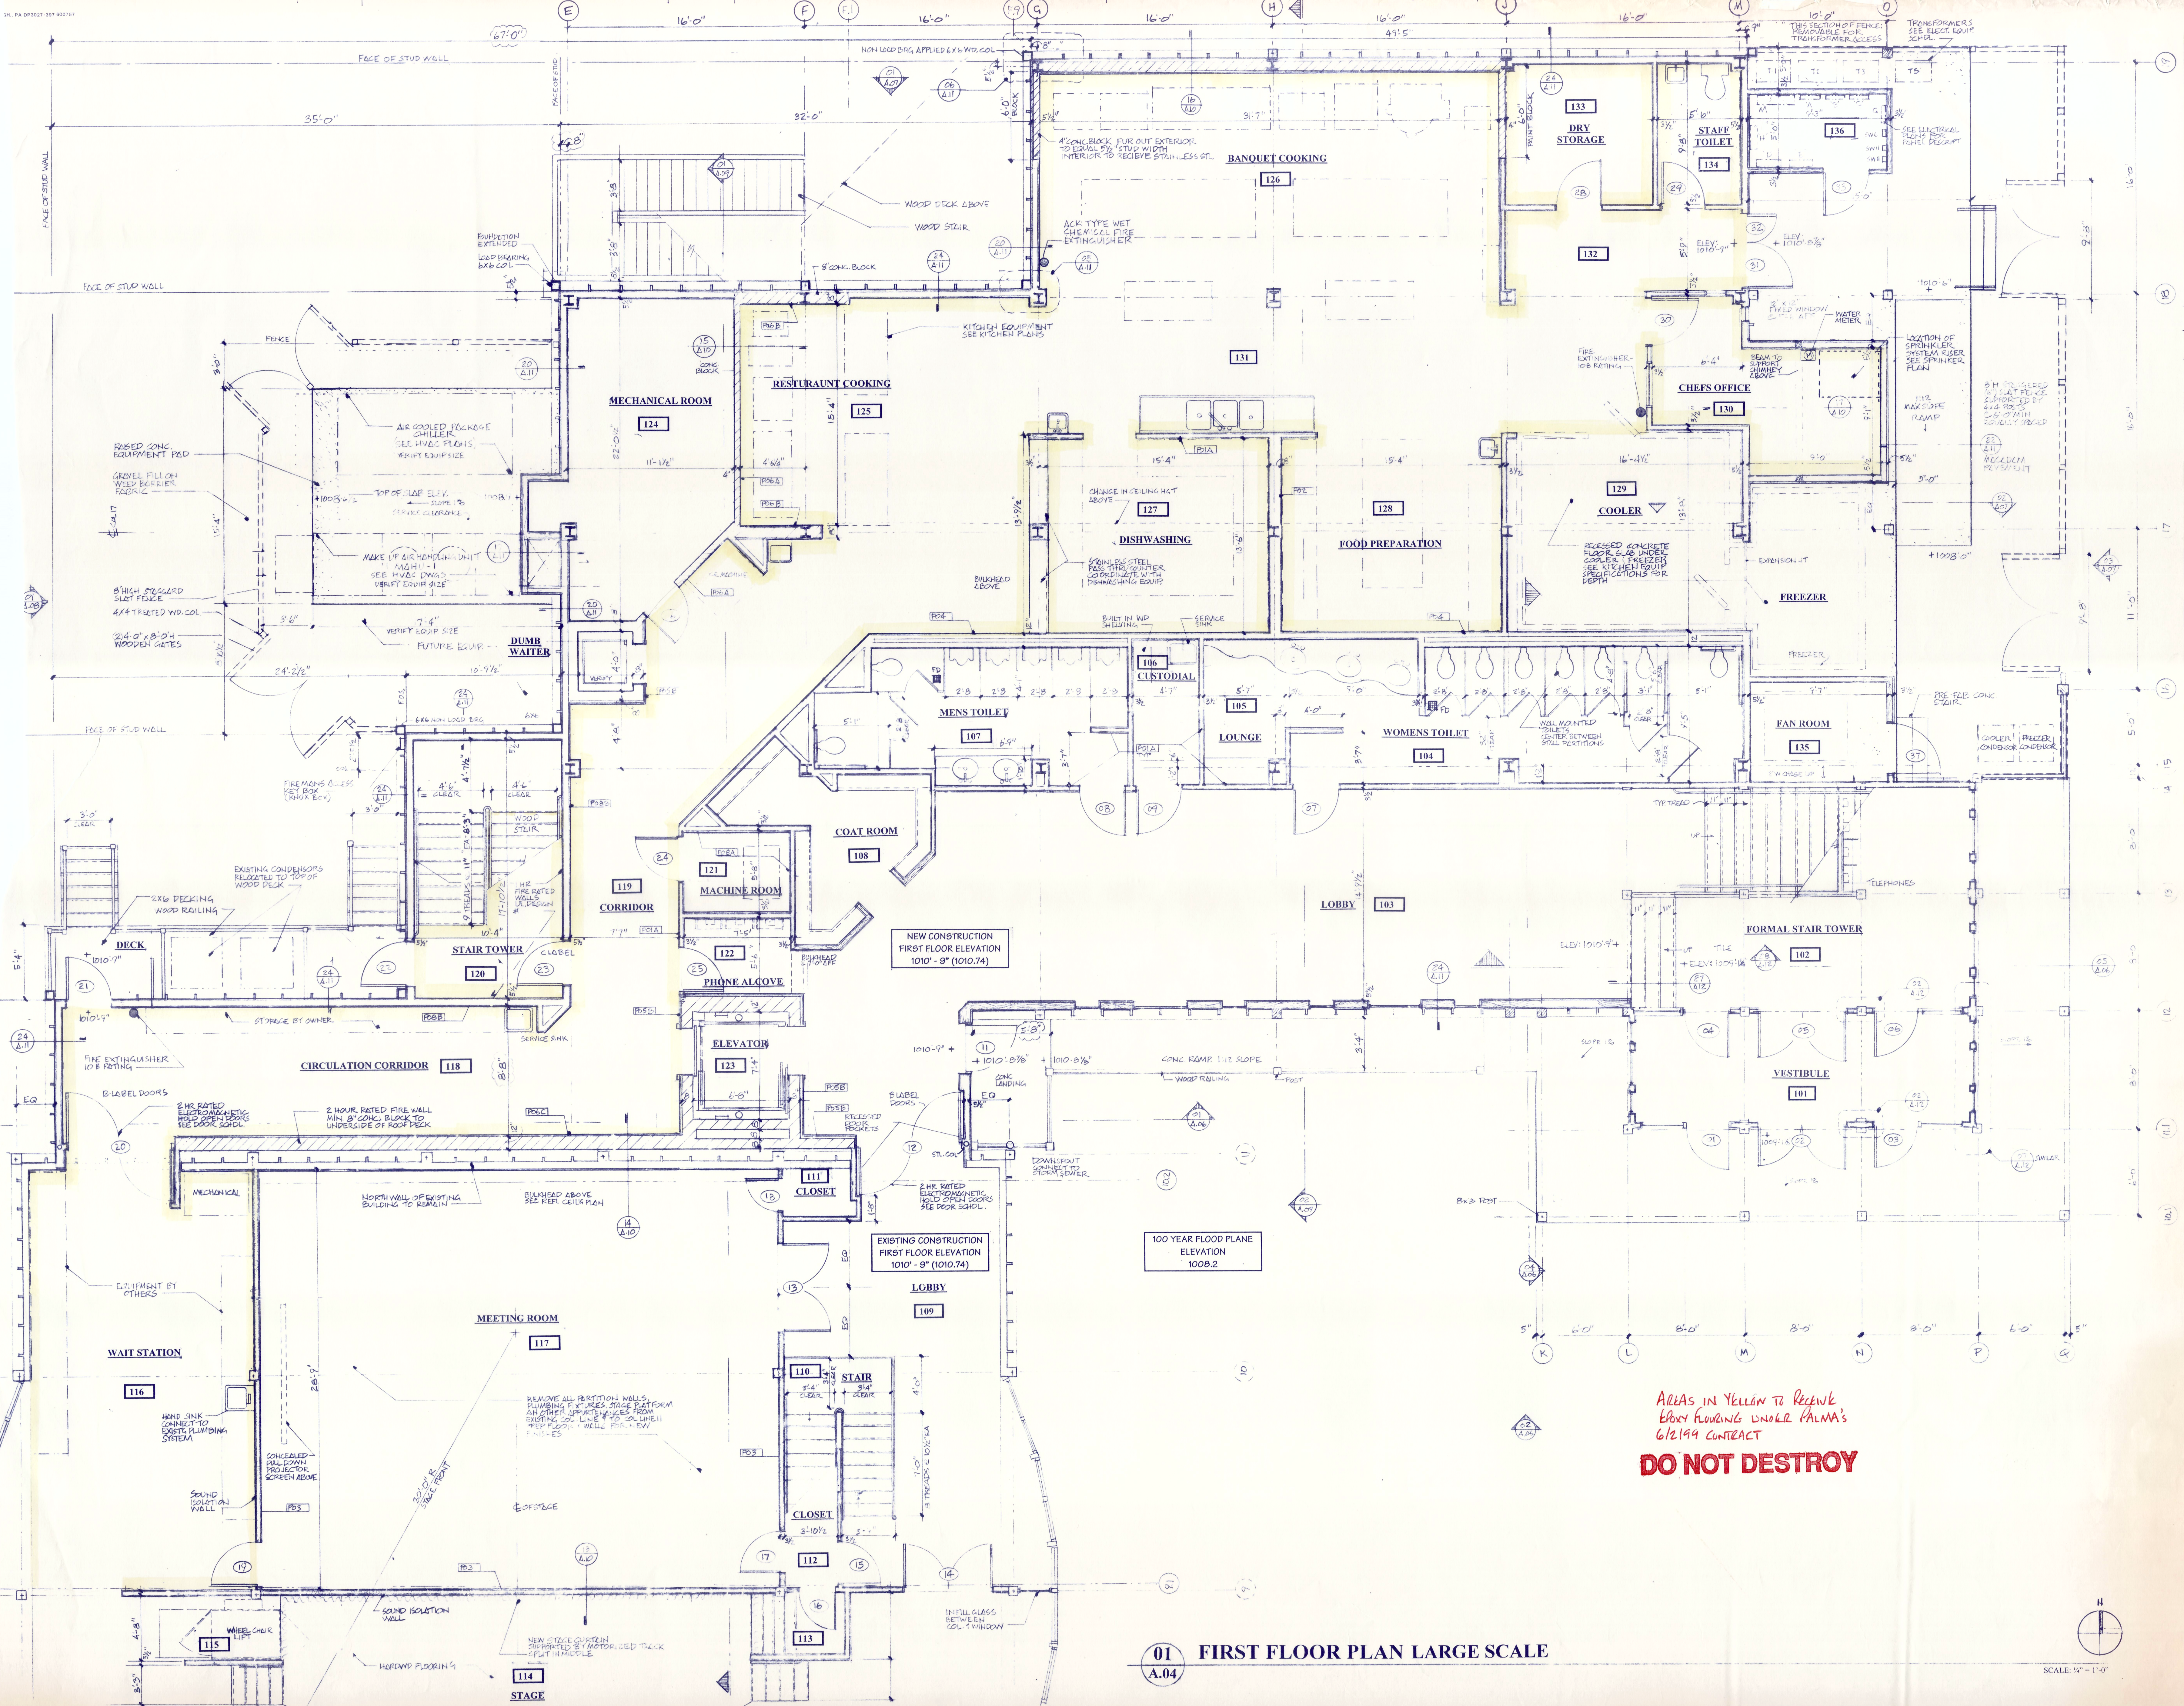


Baechle & Associates

ARCHITECTS
A. I. A.


408 UNION STREET
HOLLIDAYSBURG
PENNSYLVANIA

814 - 696 - 7506

JOSEPH T.	26 REVIEW
HOCHSTETTER	1506
SWANSON	PERMITS
WALSH	CONTRACT

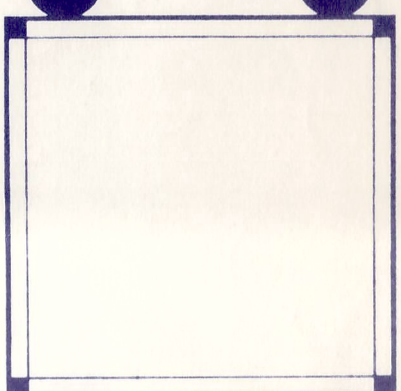


ADDITIONS AND ALTERATIONS TO
THE CASINO
AT LAKE MONT PARK
300 Lakemont Park Blvd., Altoona, Pennsylvania

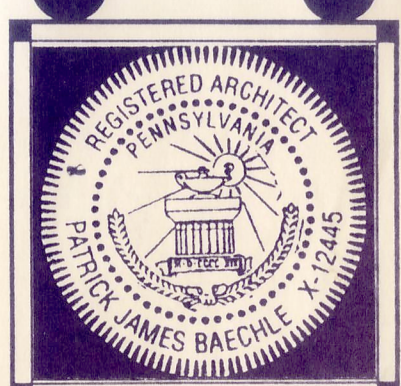

JOB	961107c
SCALE	1/4"=1'-0"
DATE	16 OCT 98

FIRST FLOOR PLAN
1/4" SCALE

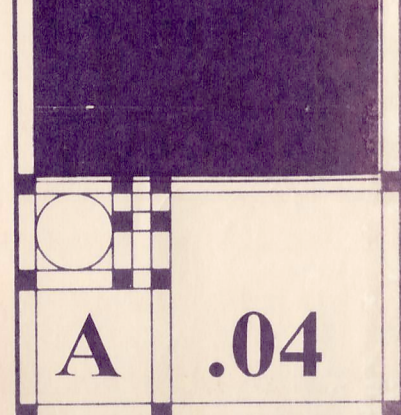

A .04