


### THIRD FLOOR PLAN

SCALE: 1" = 20'-0"

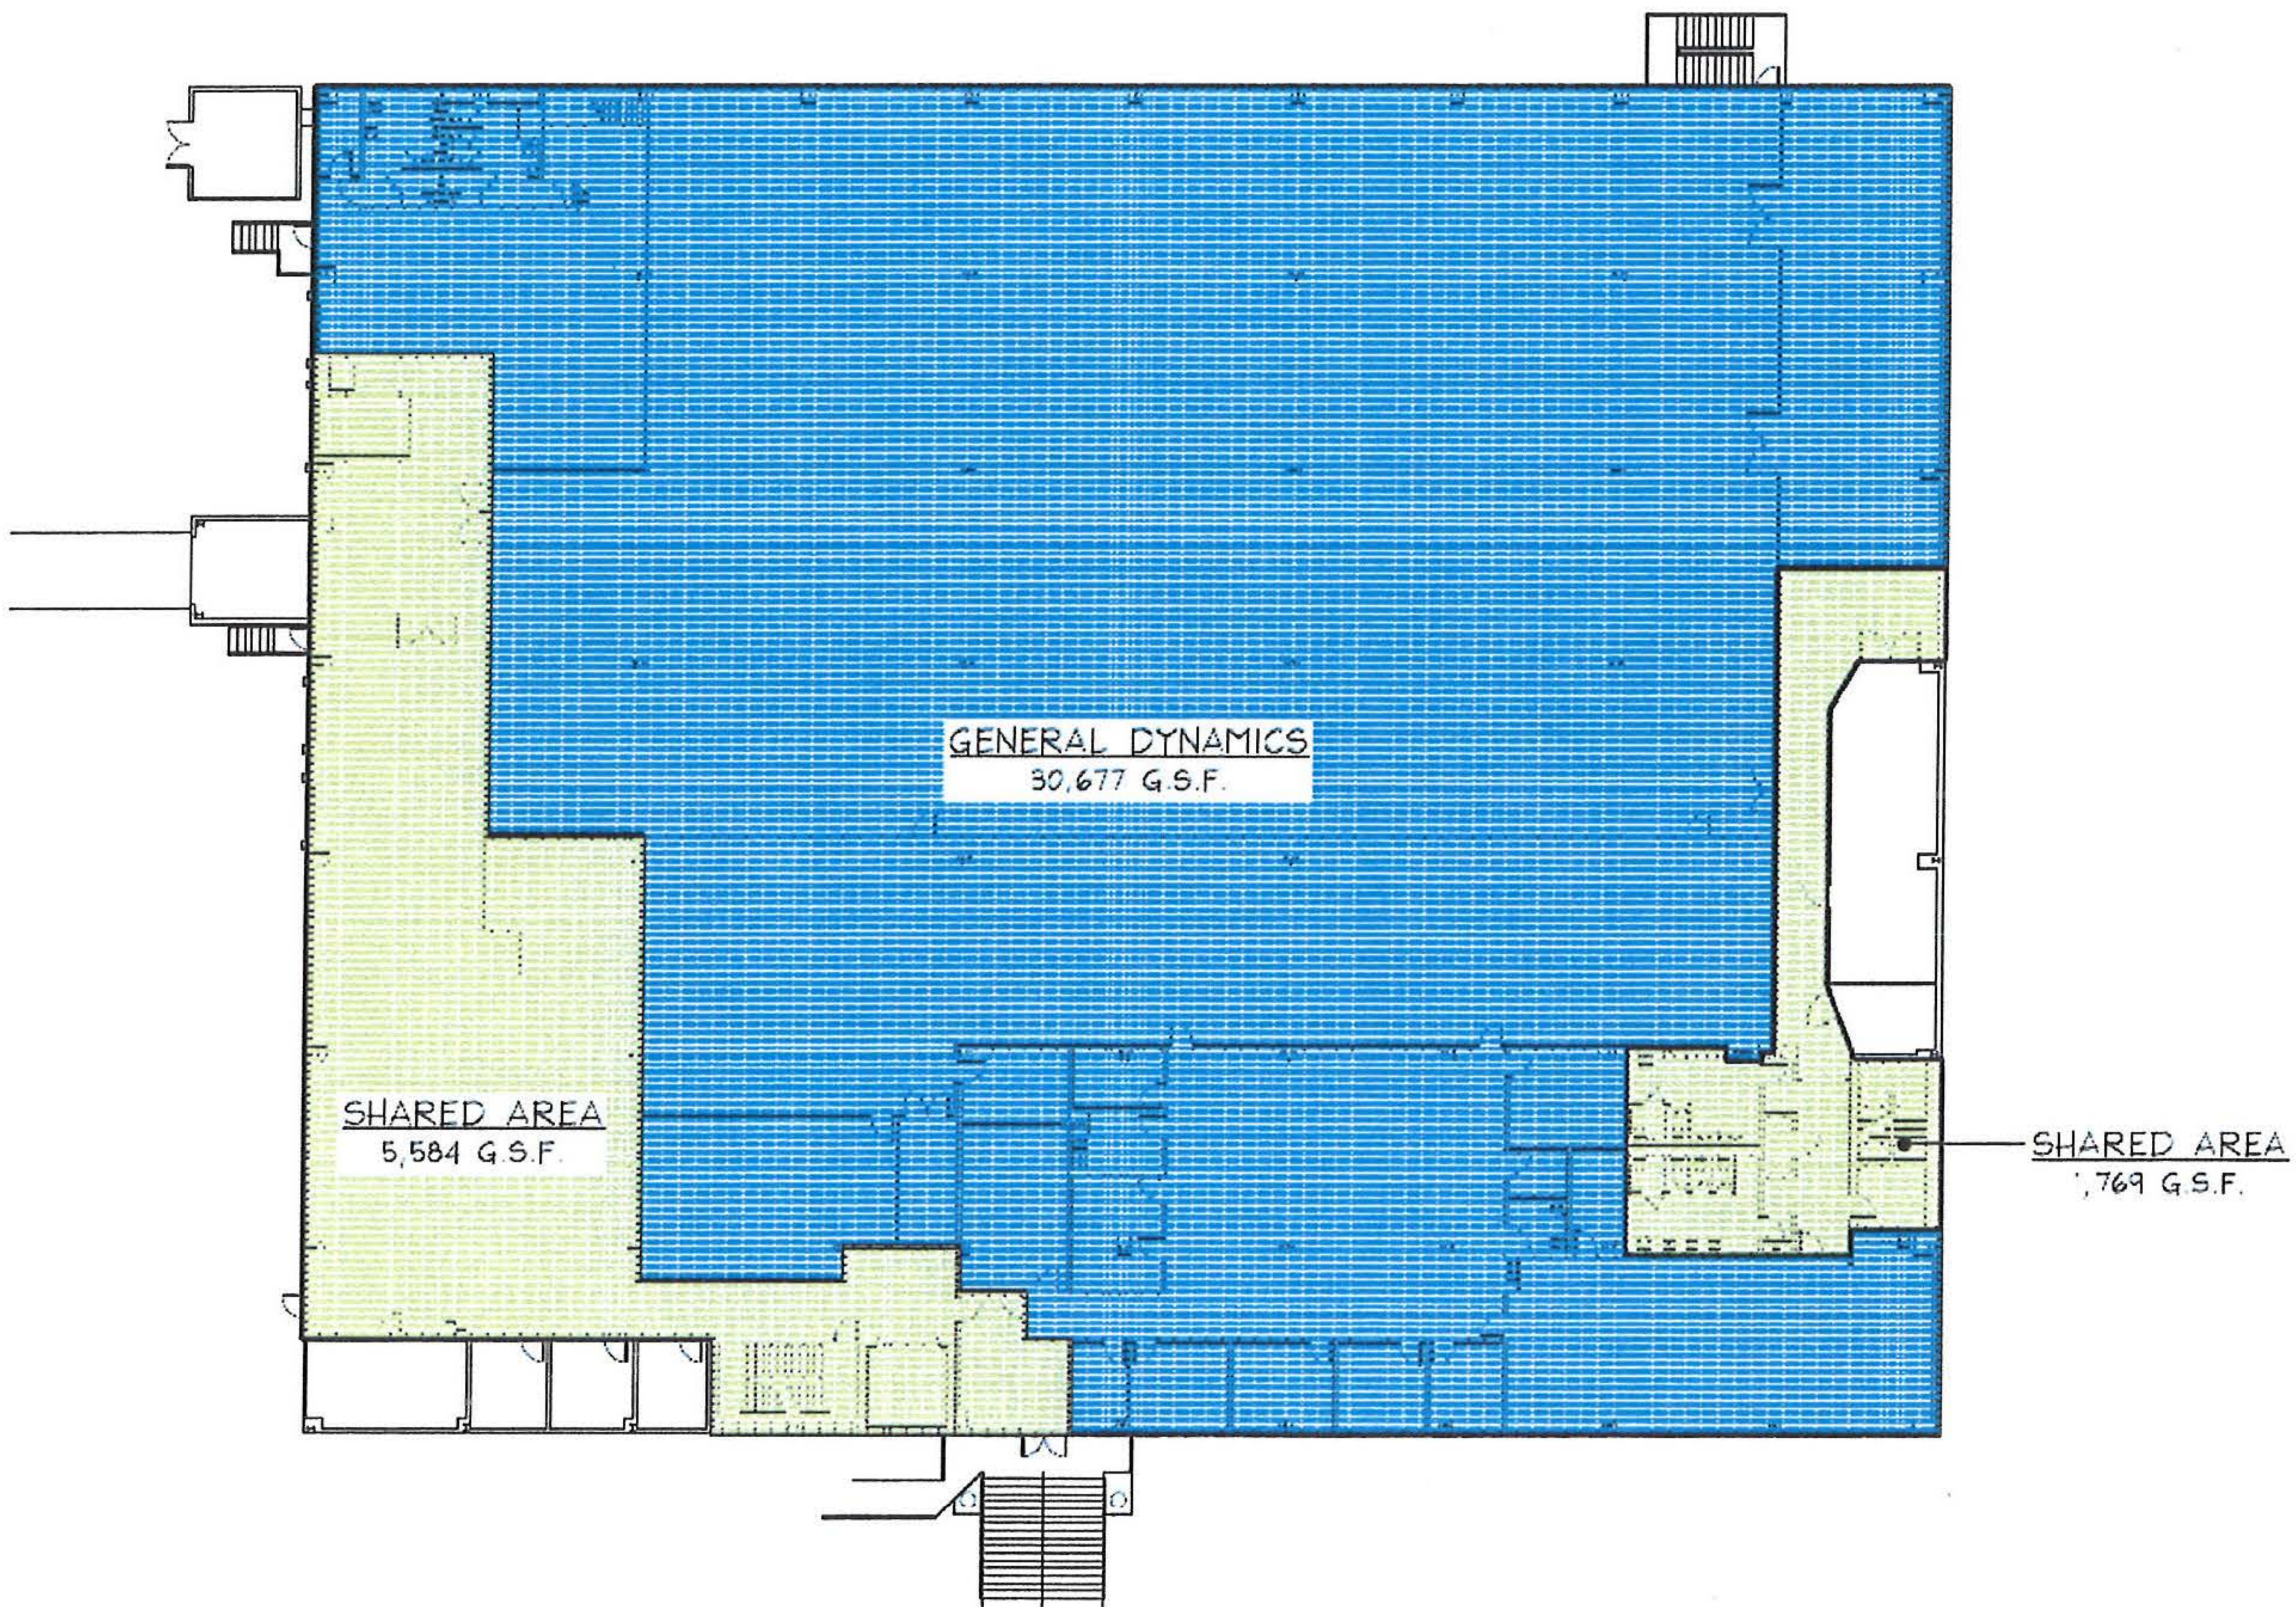

### SECOND FLOOR PLAN

SCALE: 1" = 20'-0"