


**Baechle & Associates**

ARCHITECTS  
A. I. A.

408 UNION STREET  
HOLLIDAYSBURG  
PENNSYLVANIA

814.696.7506

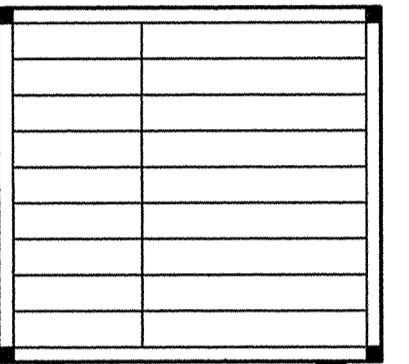

REMODELING & ALTERATIONS  
FOR  
**HOME NURSING AGENCY**  
AT DELTA COMPUTER BUILDING, LAKEMONT PARK  
ALTOONA, PENNSYLVANIA



SCHEME  
B

JOB	060613
SCALE	3/16" = 1'-0"
DATE	22 JUN 06

LOWER LEVEL  
FLOOR PLAN

#20642

**A.01**

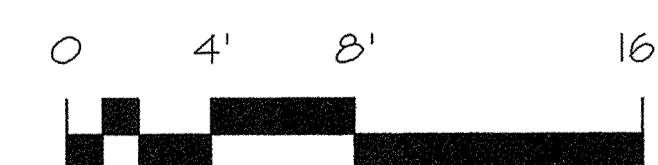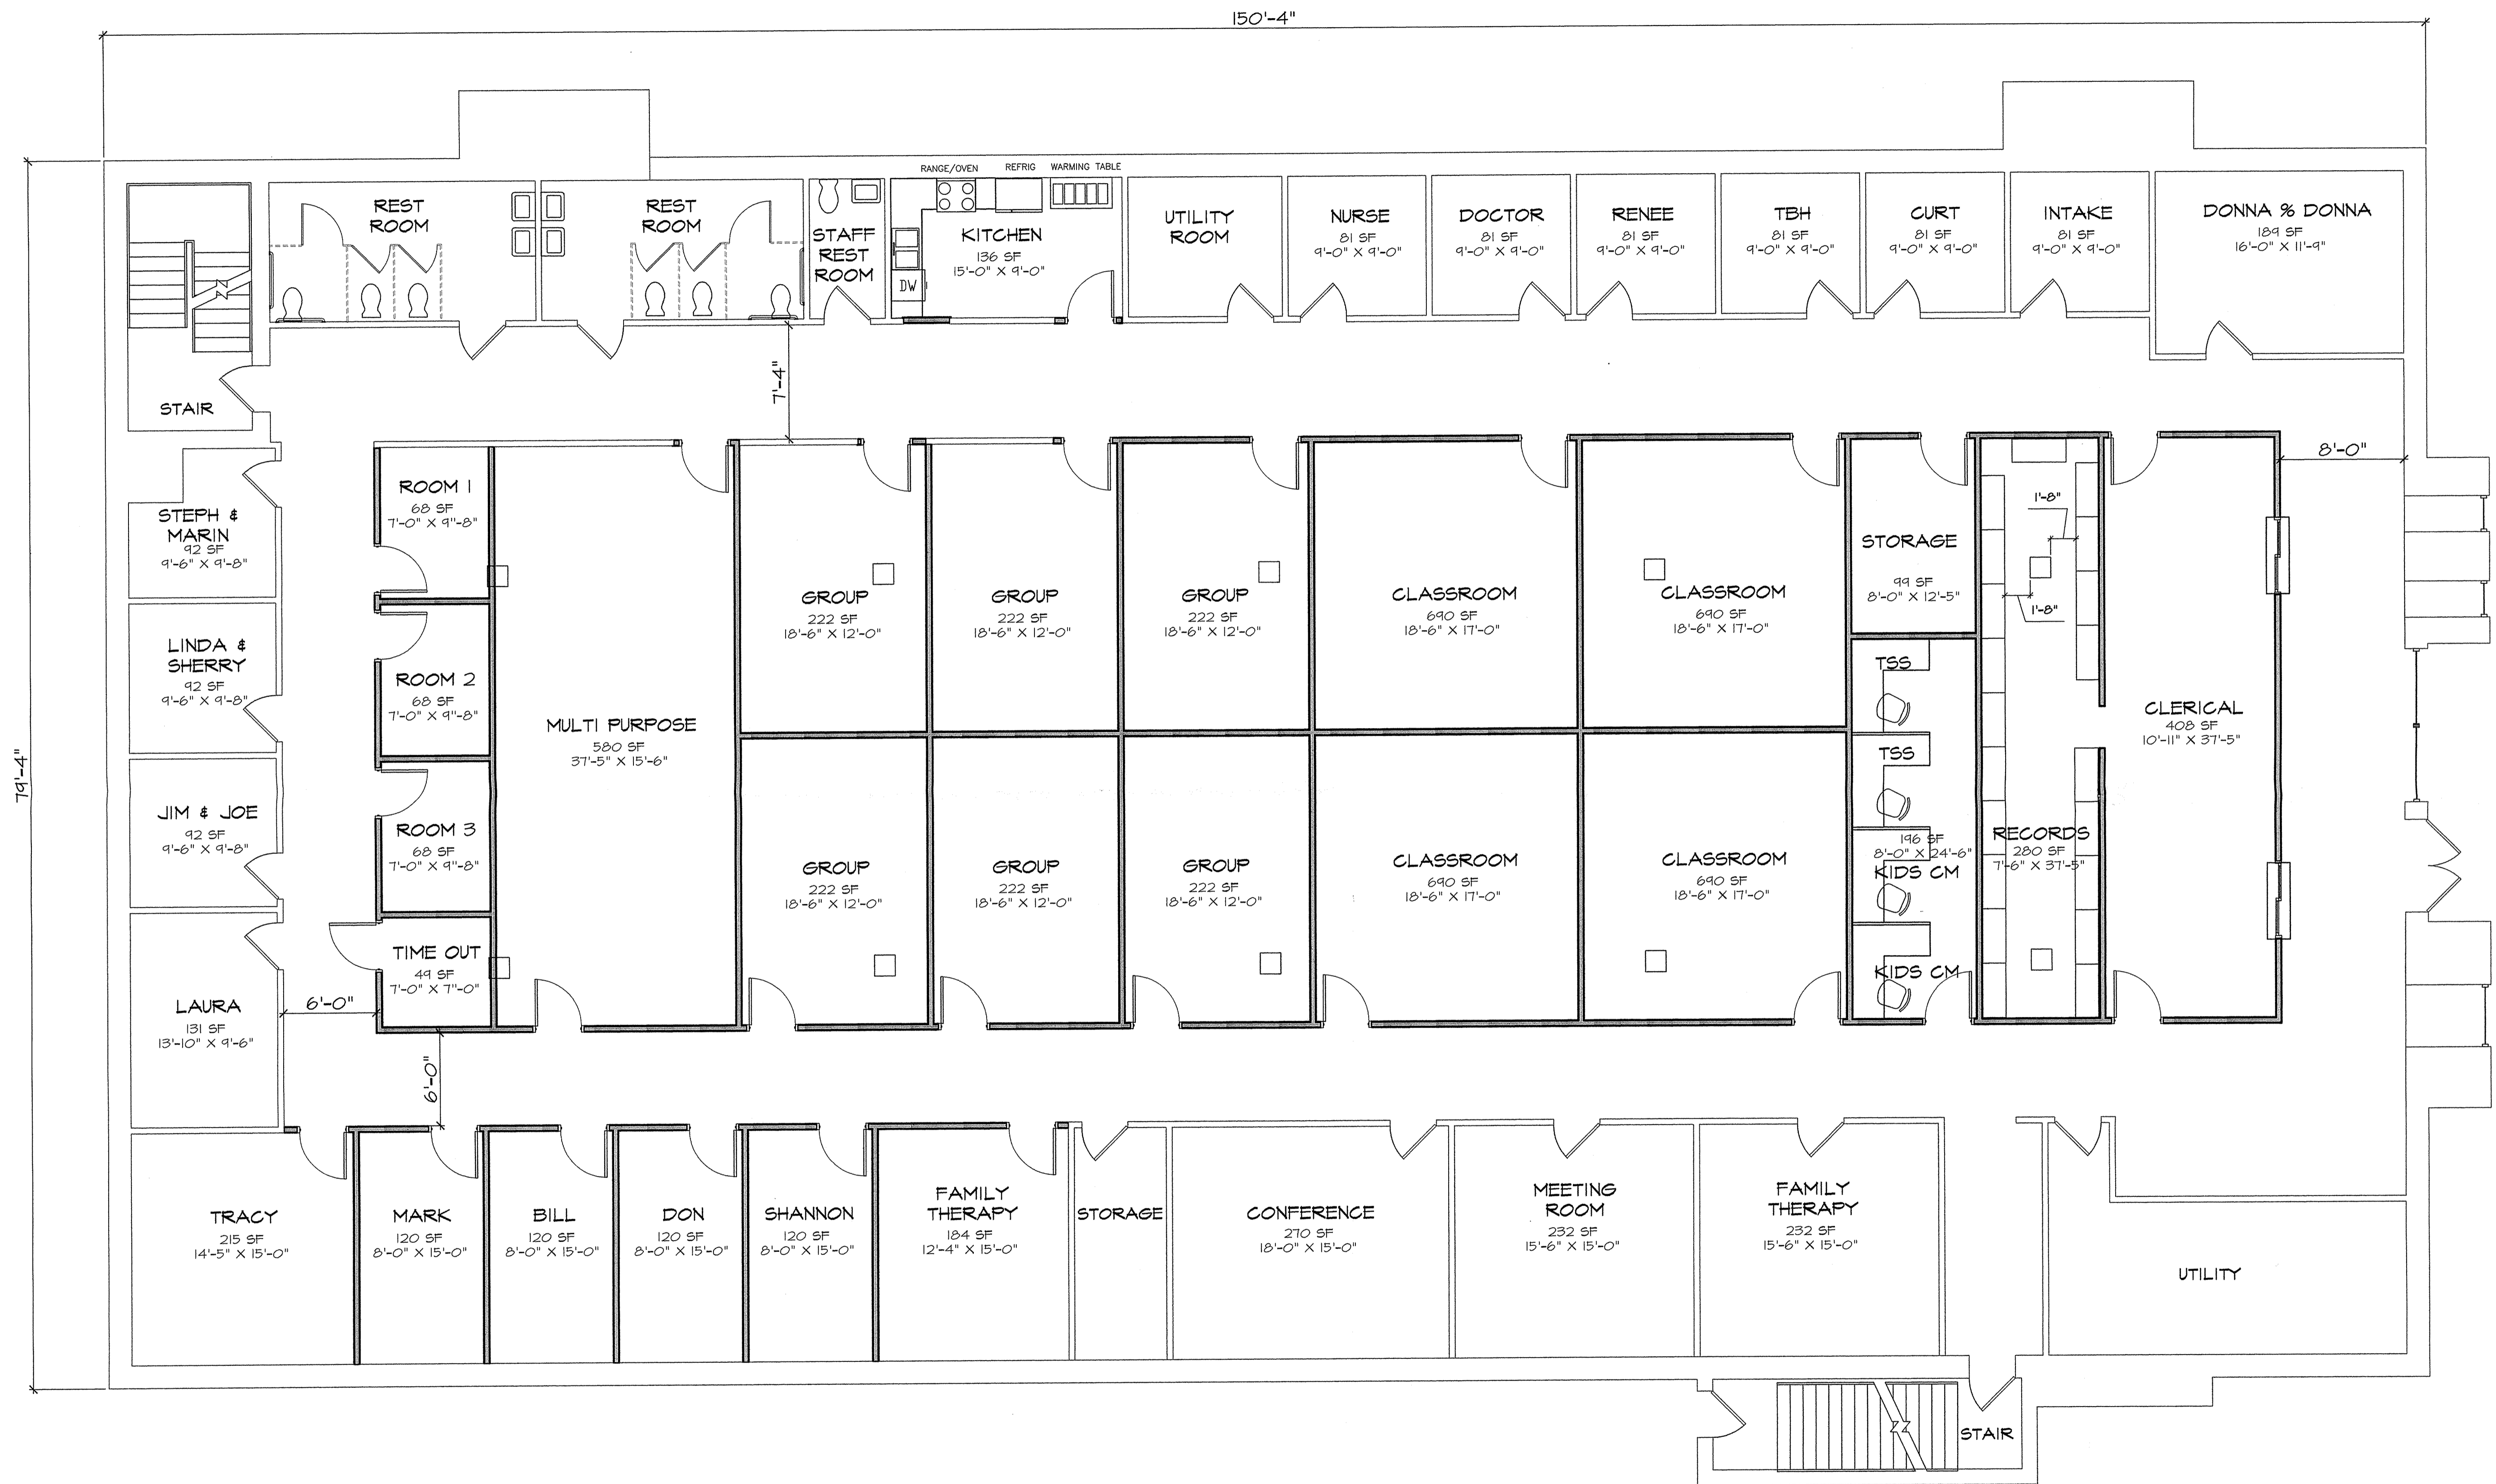

**LOWER (GRADE LEVEL) FLOOR PLAN**

THESE PLANS ARE NOT TO BE REPRODUCED, CHANGED, ALTERED, OR COPIED IN ANY FORM WHATSOEVER, NOR ARE THEY TO BE ASSIGNED, OR TRANSFERRED TO ANY THIRD PARTY WITHOUT THE PERMISSION AND CONSENT OF BAECHLE & ASSOCIATES ARCHITECTS. ALL CONCEPTS, IDEAS, DESIGNS, GRAPHICS, INVENTIONS, ARRANGEMENTS, PLANS AND IMAGES CONTAINED HERE-IN, OR REPRESENTED BY THIS DRAWING, ARE OWNED BY, AND THE PROPERTY OF BAECHLE & ASSOCIATES ARCHITECTS A.I.A., WHO EXPRESSLY RESERVE THEIR COMMON LAW COPYRIGHT AND OTHER RIGHTS IN THIS DOCUMENT.