



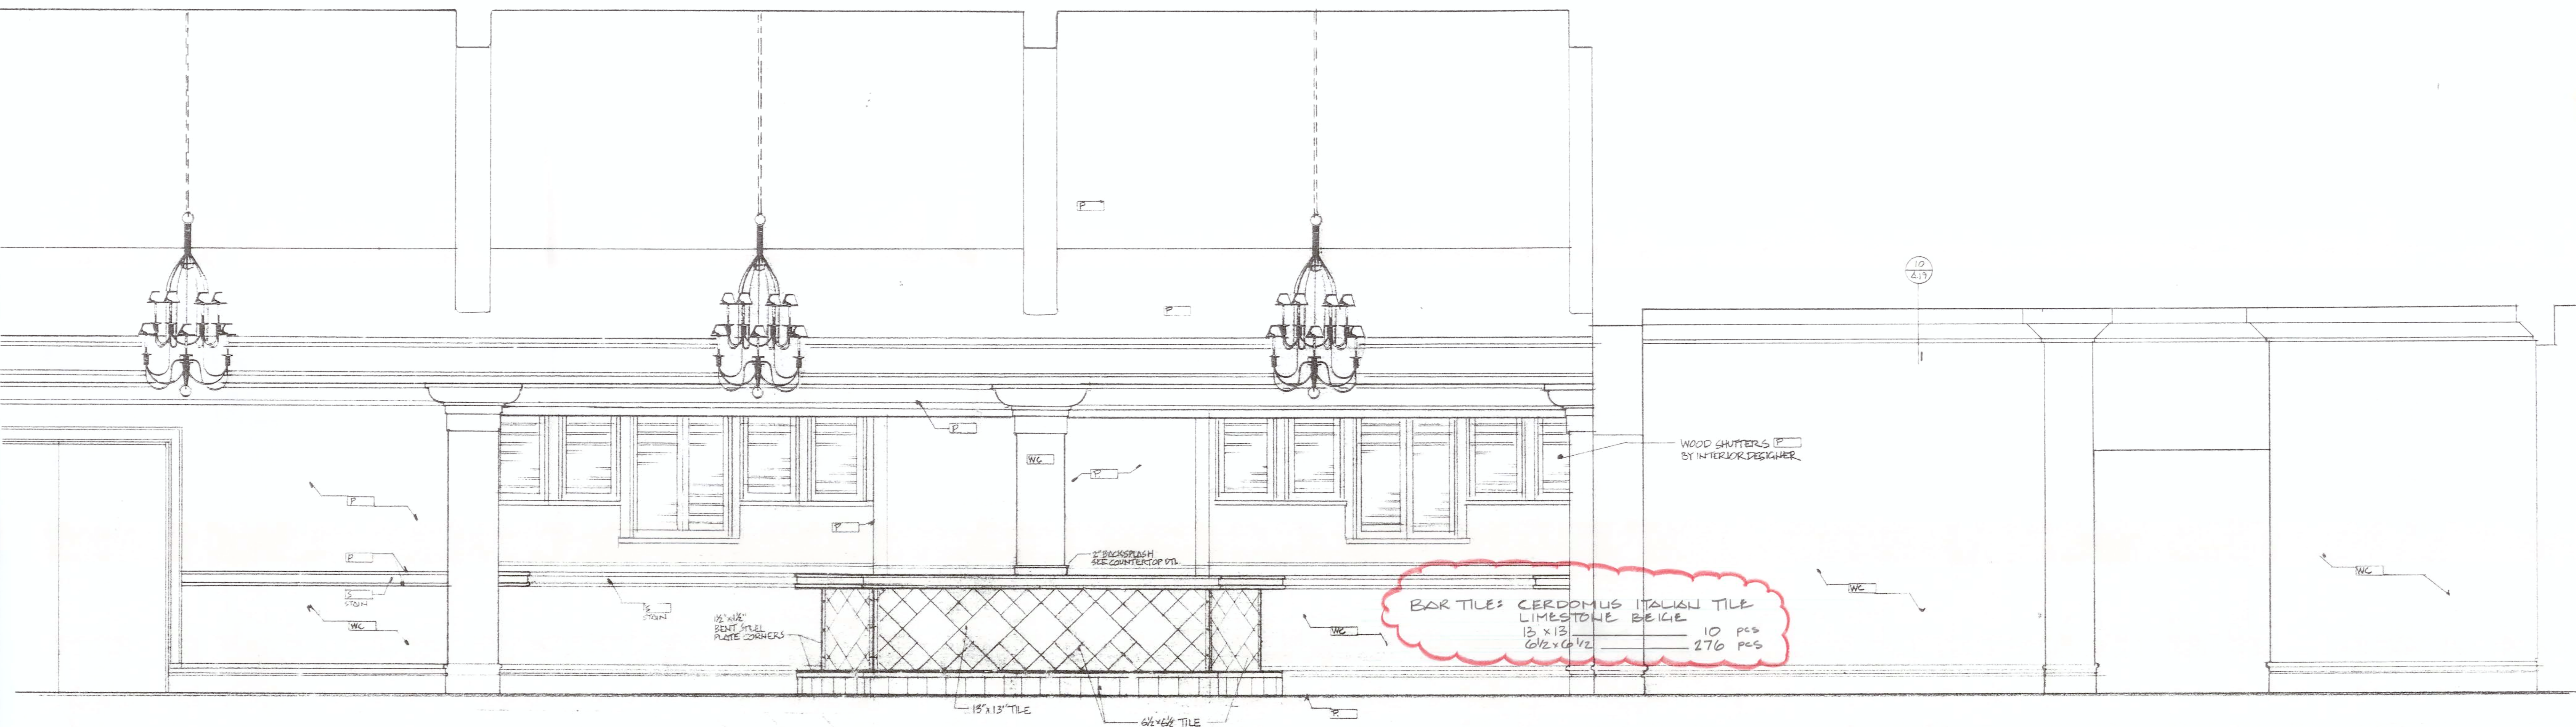


ERIOR SOUTH WALL ELEVATION

BAR FRONT ELEVATION


03 DANCE ROOM SOUTH WALL ELEVATIONS

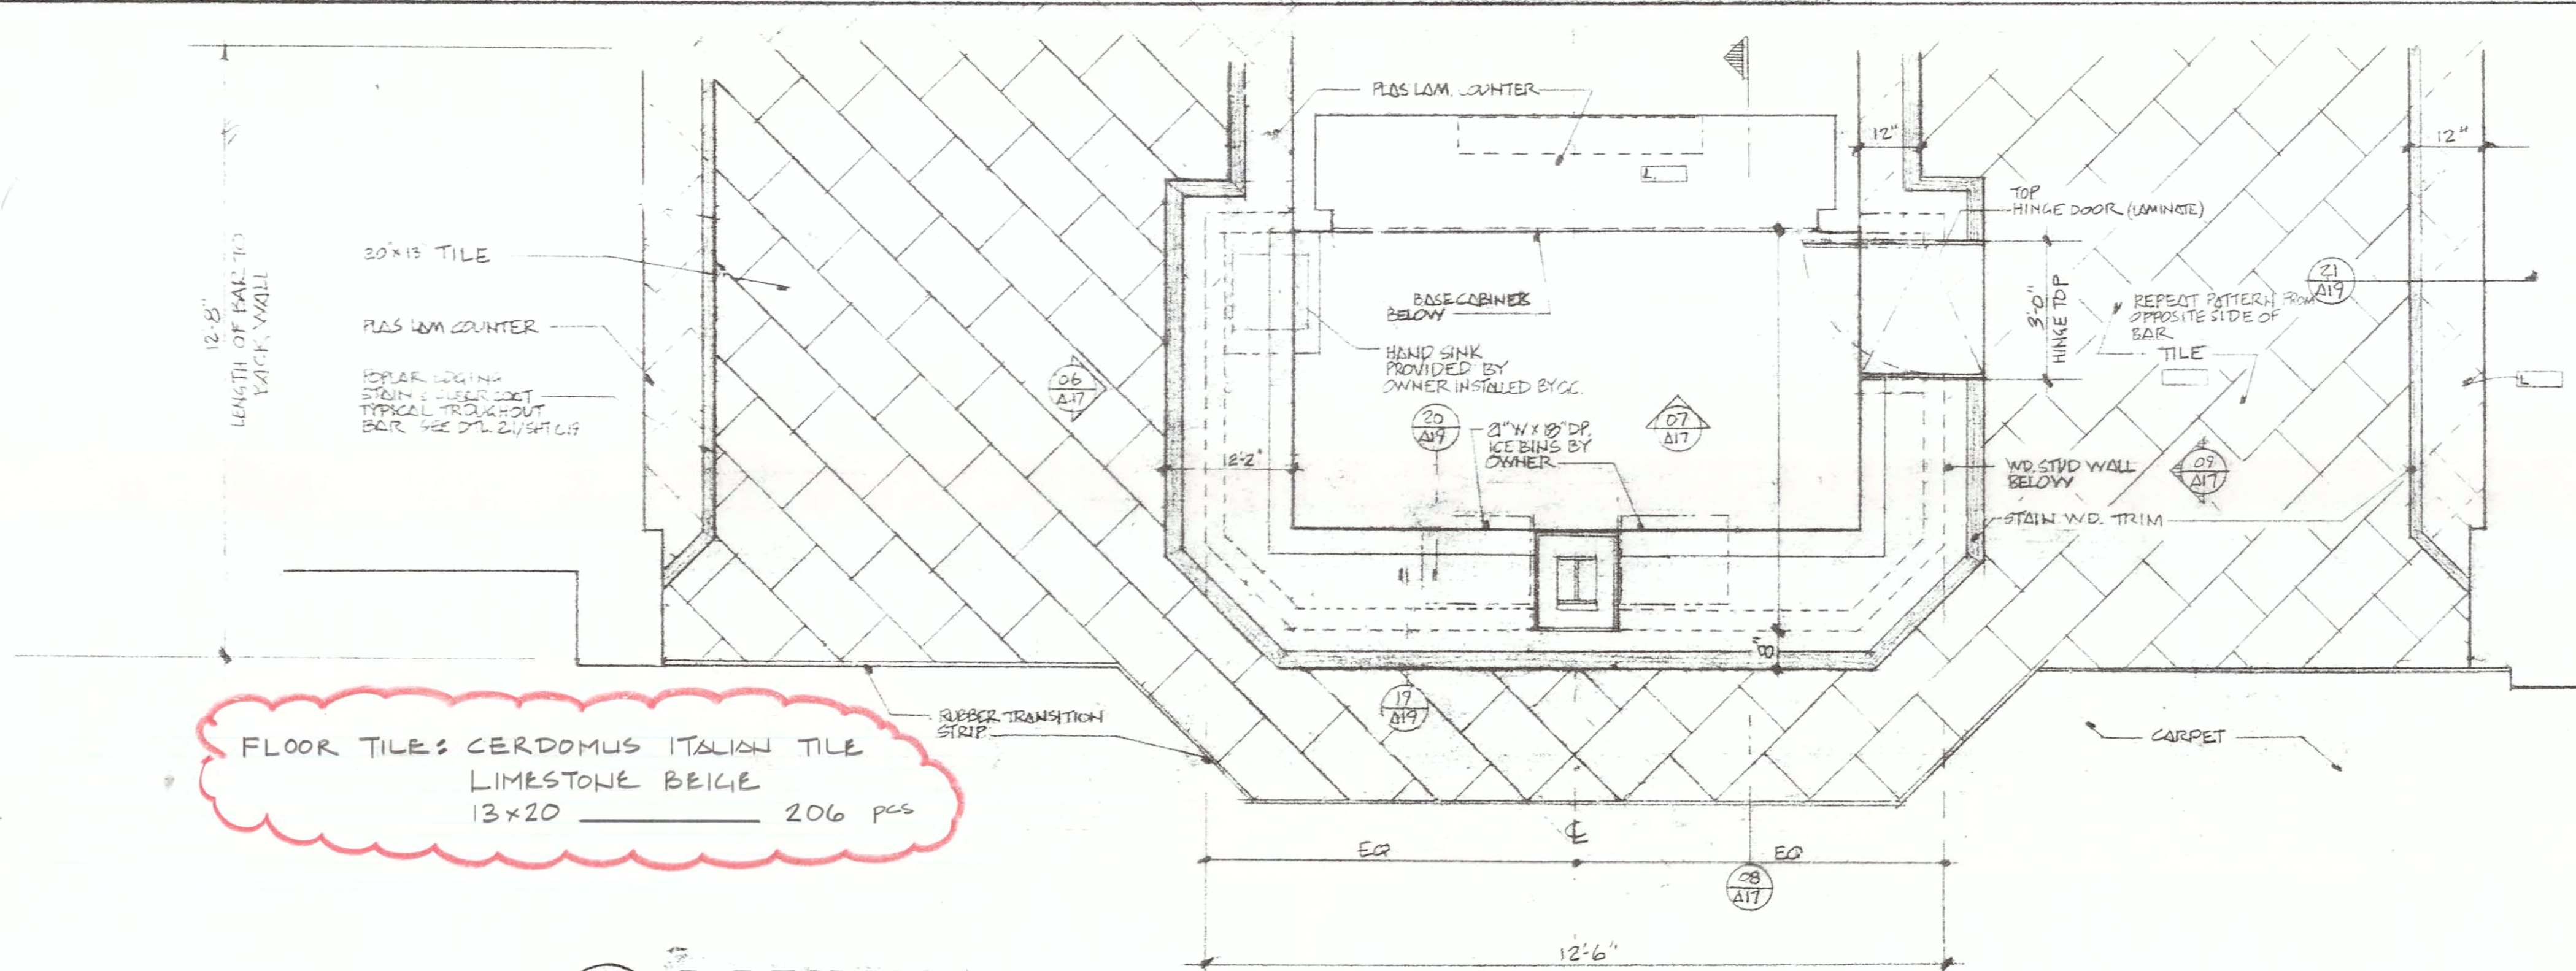


04 BAR TOP PLAN

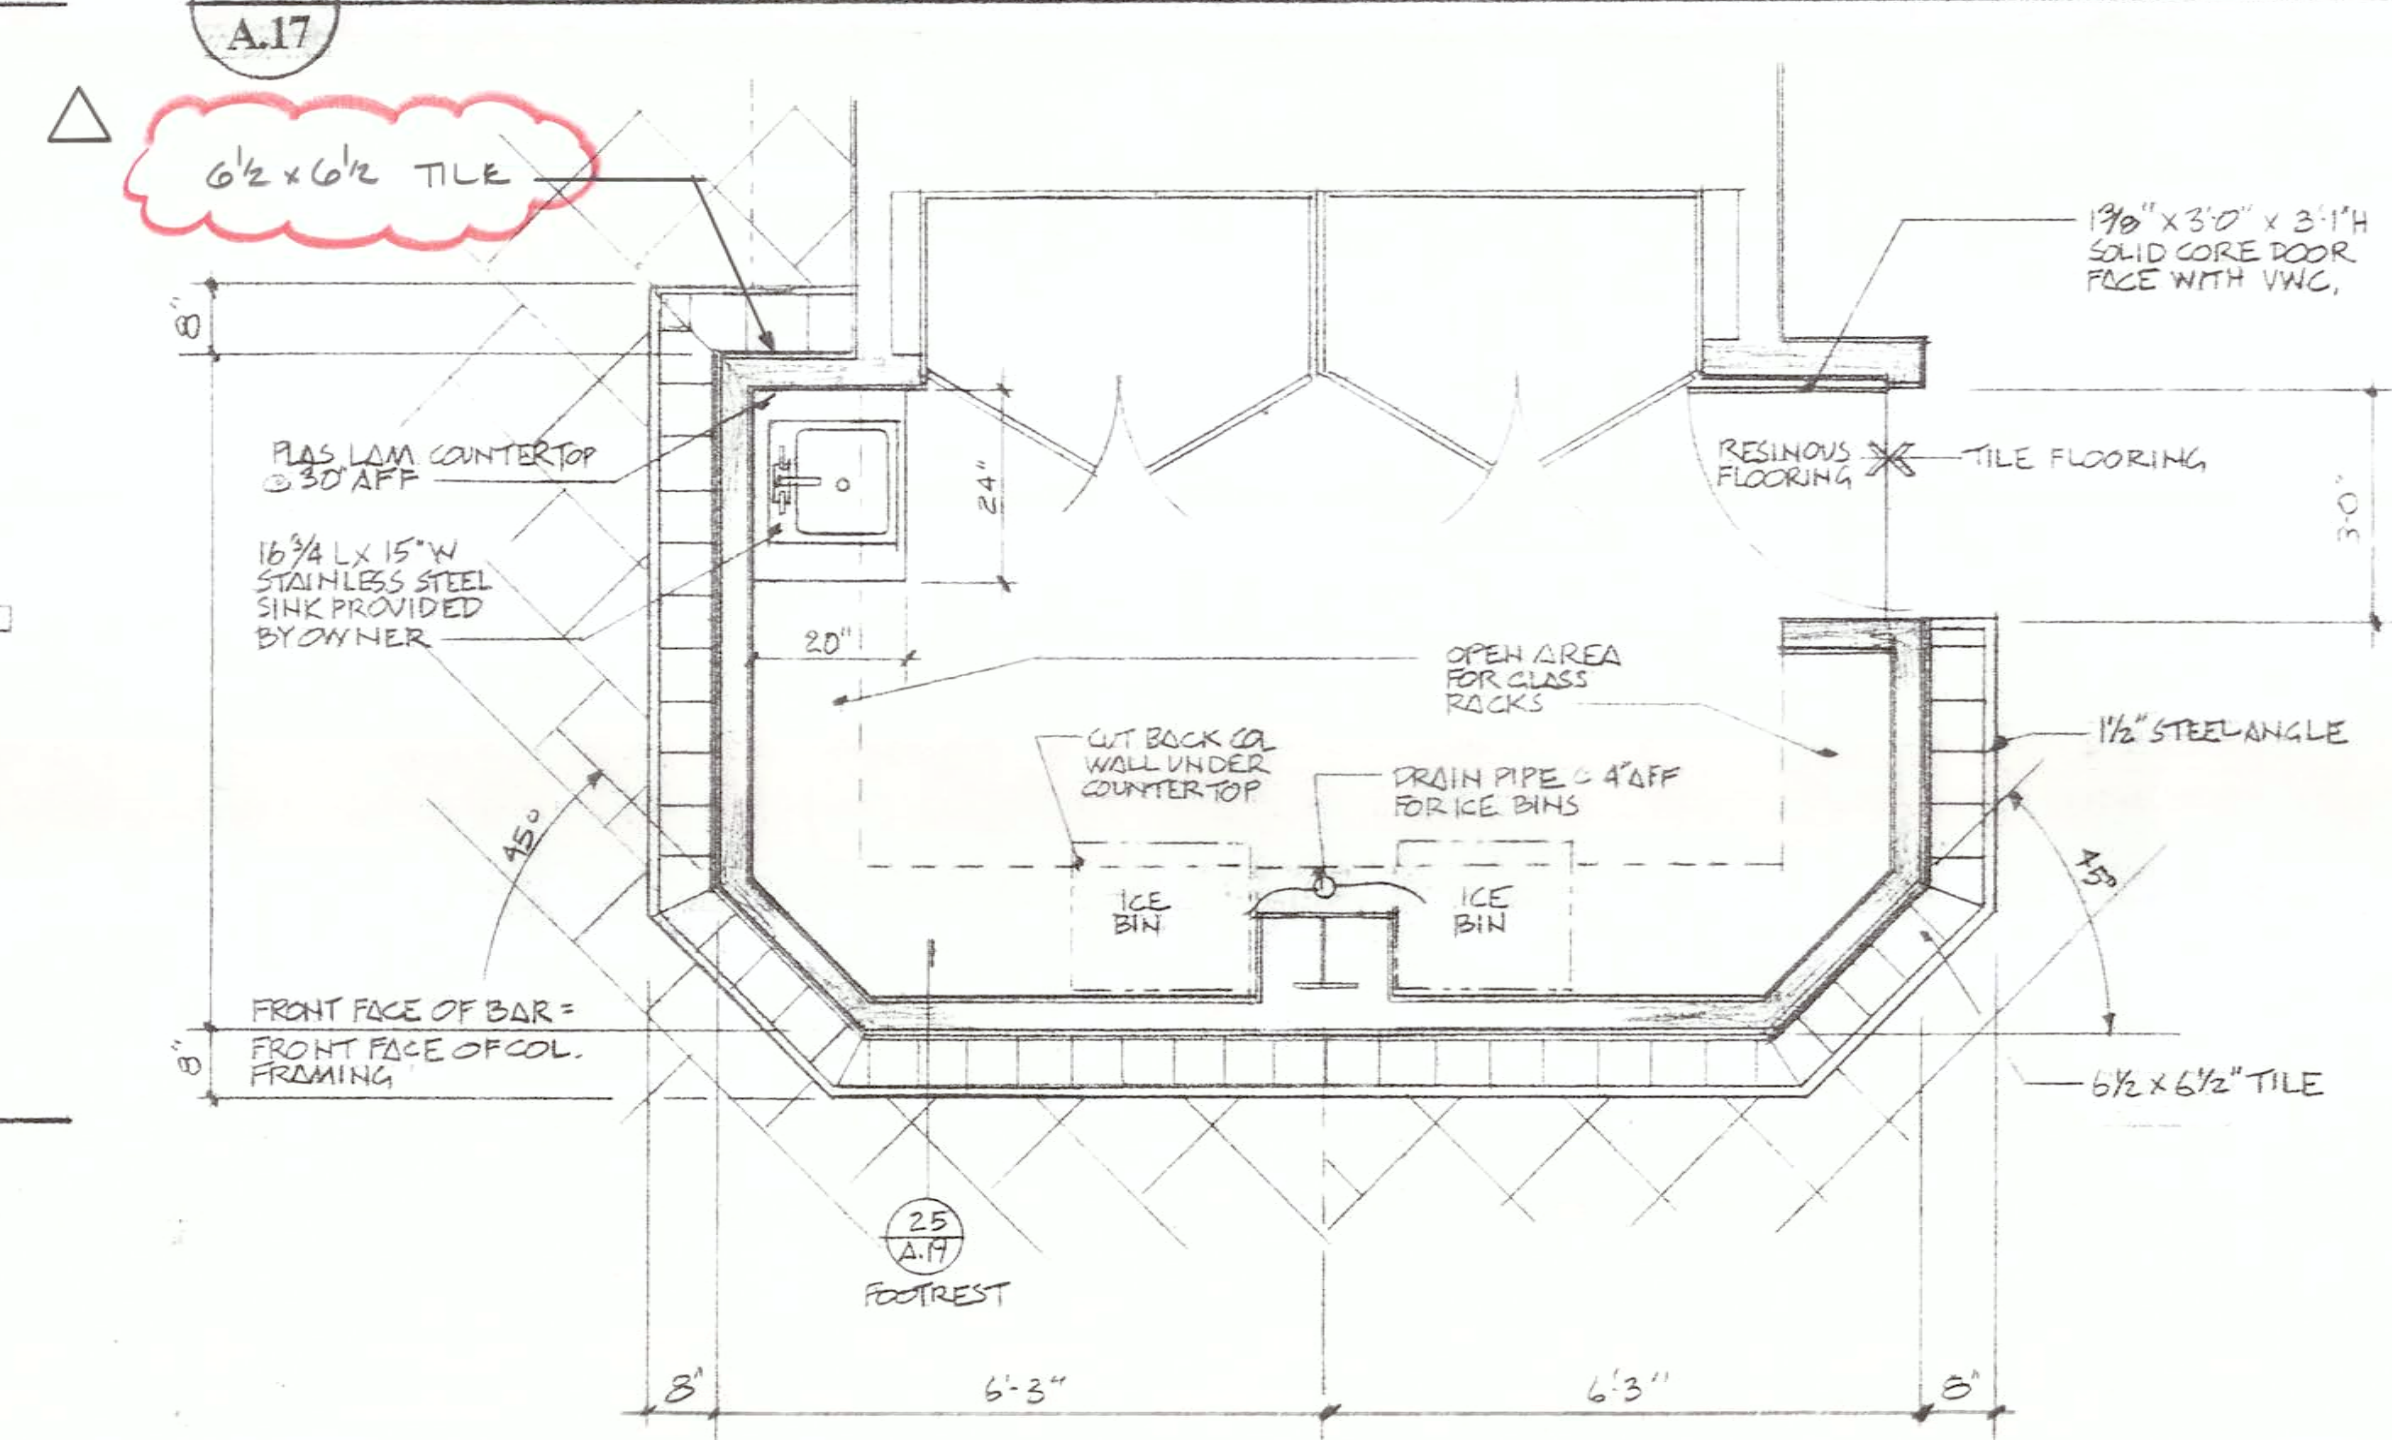


05 BAR FLOOR PLAN

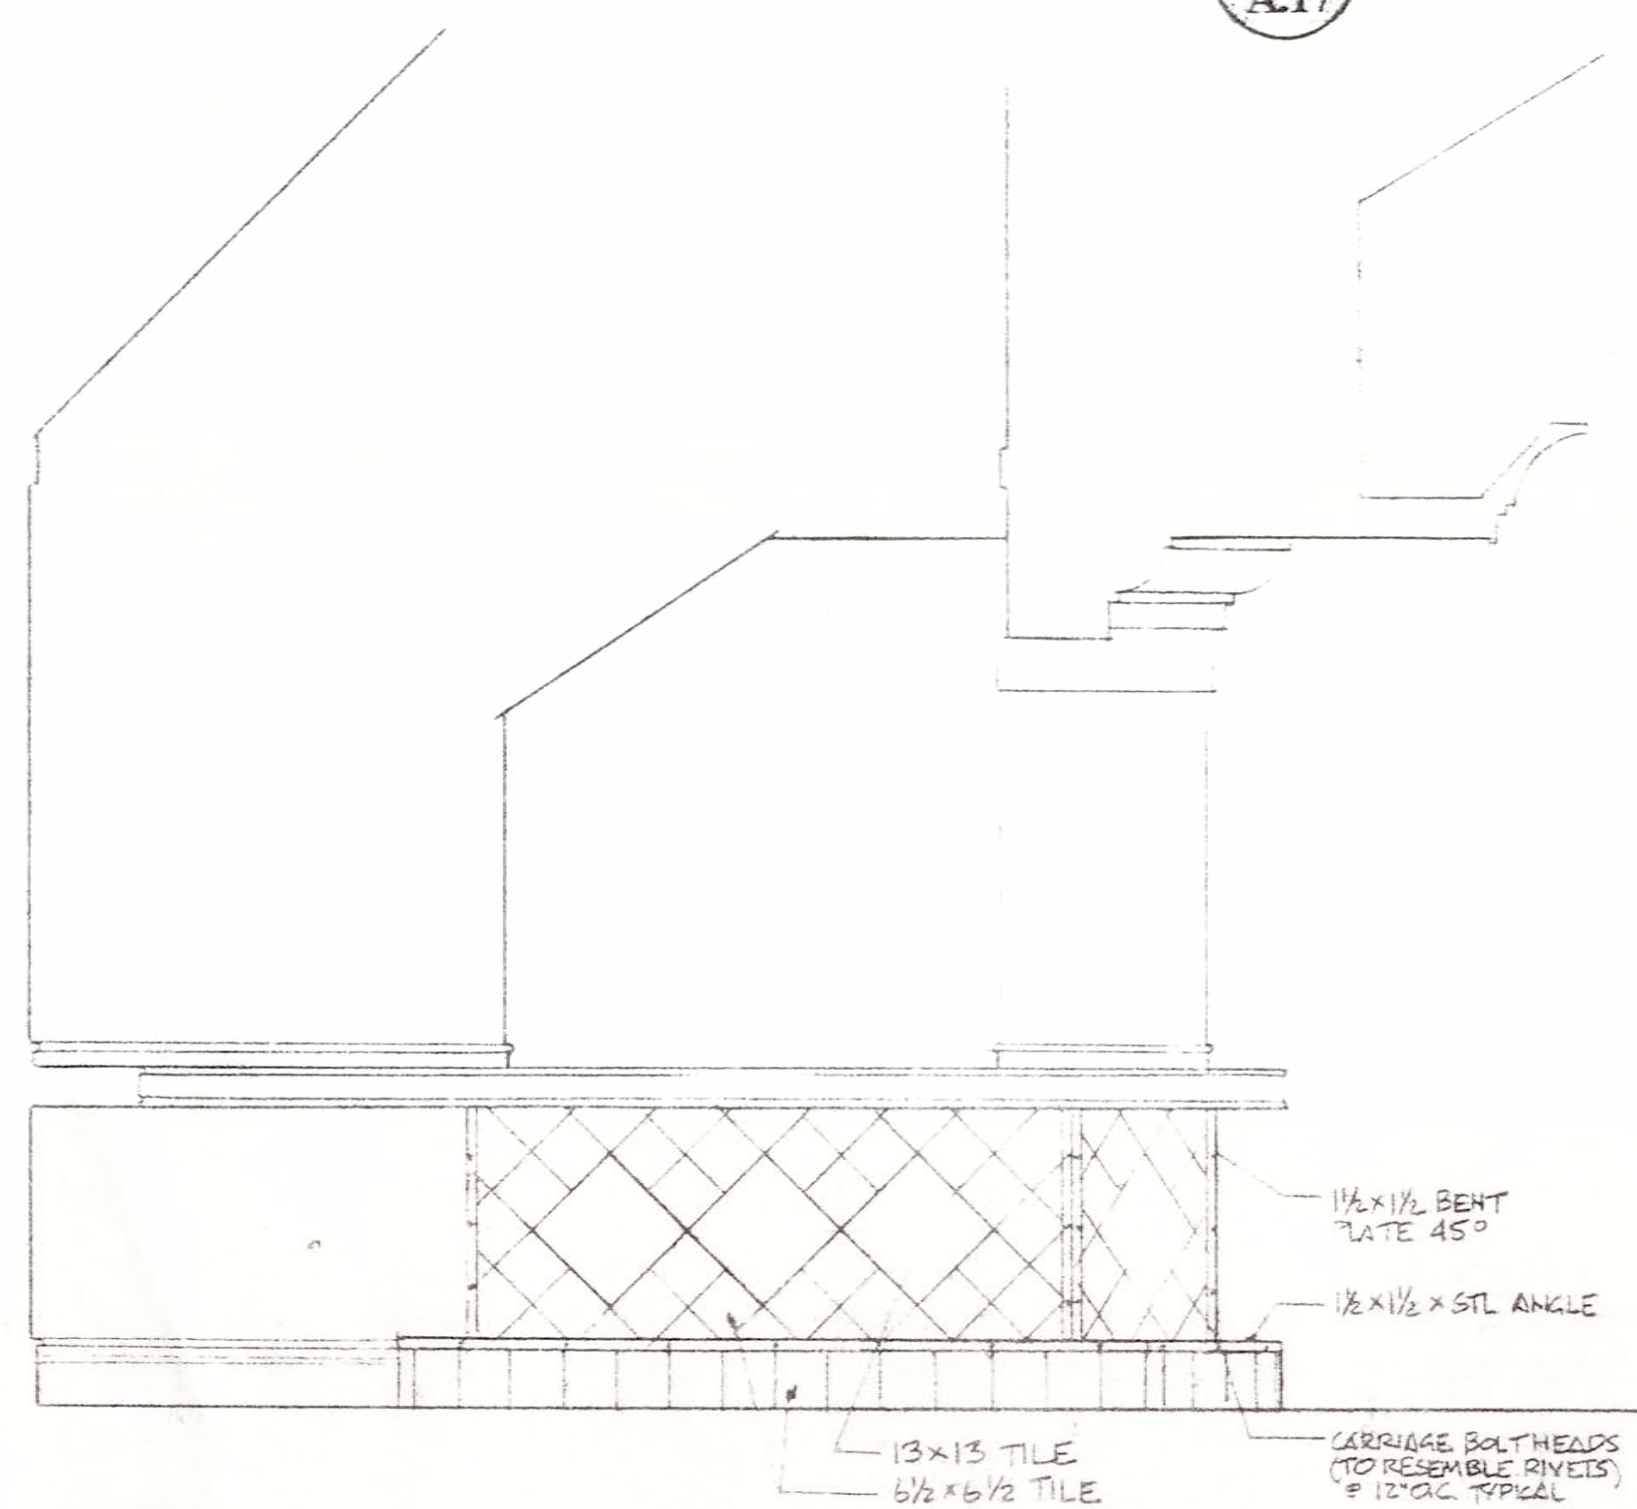


06 BAR SIDE ELEVATION

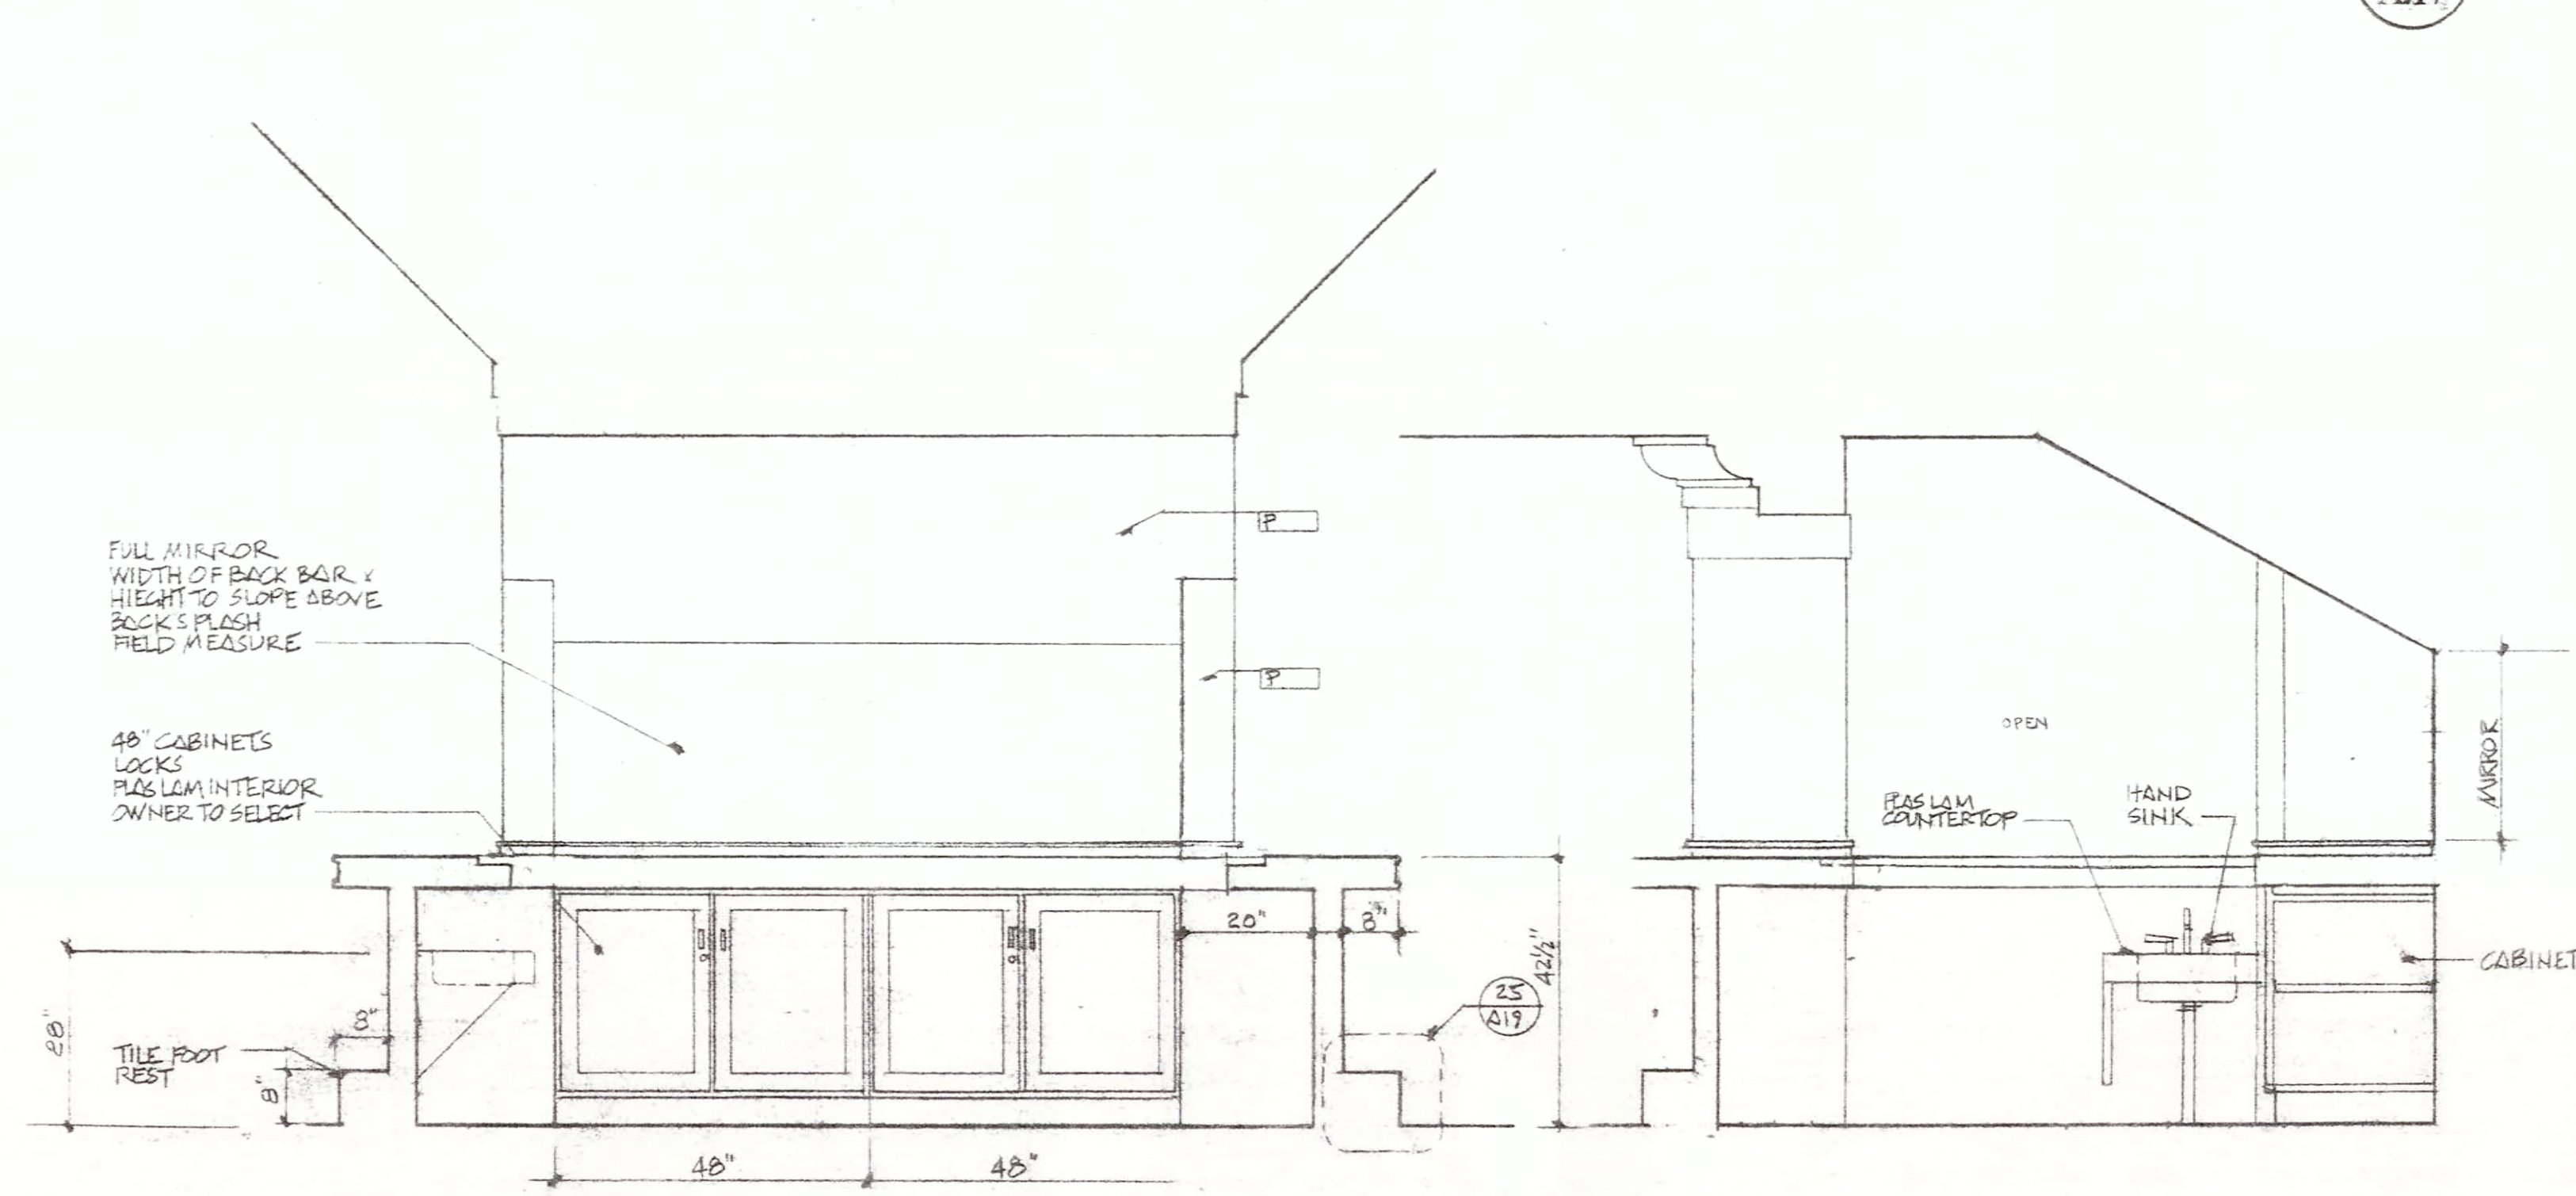

07 BACK BAR ELEVATION

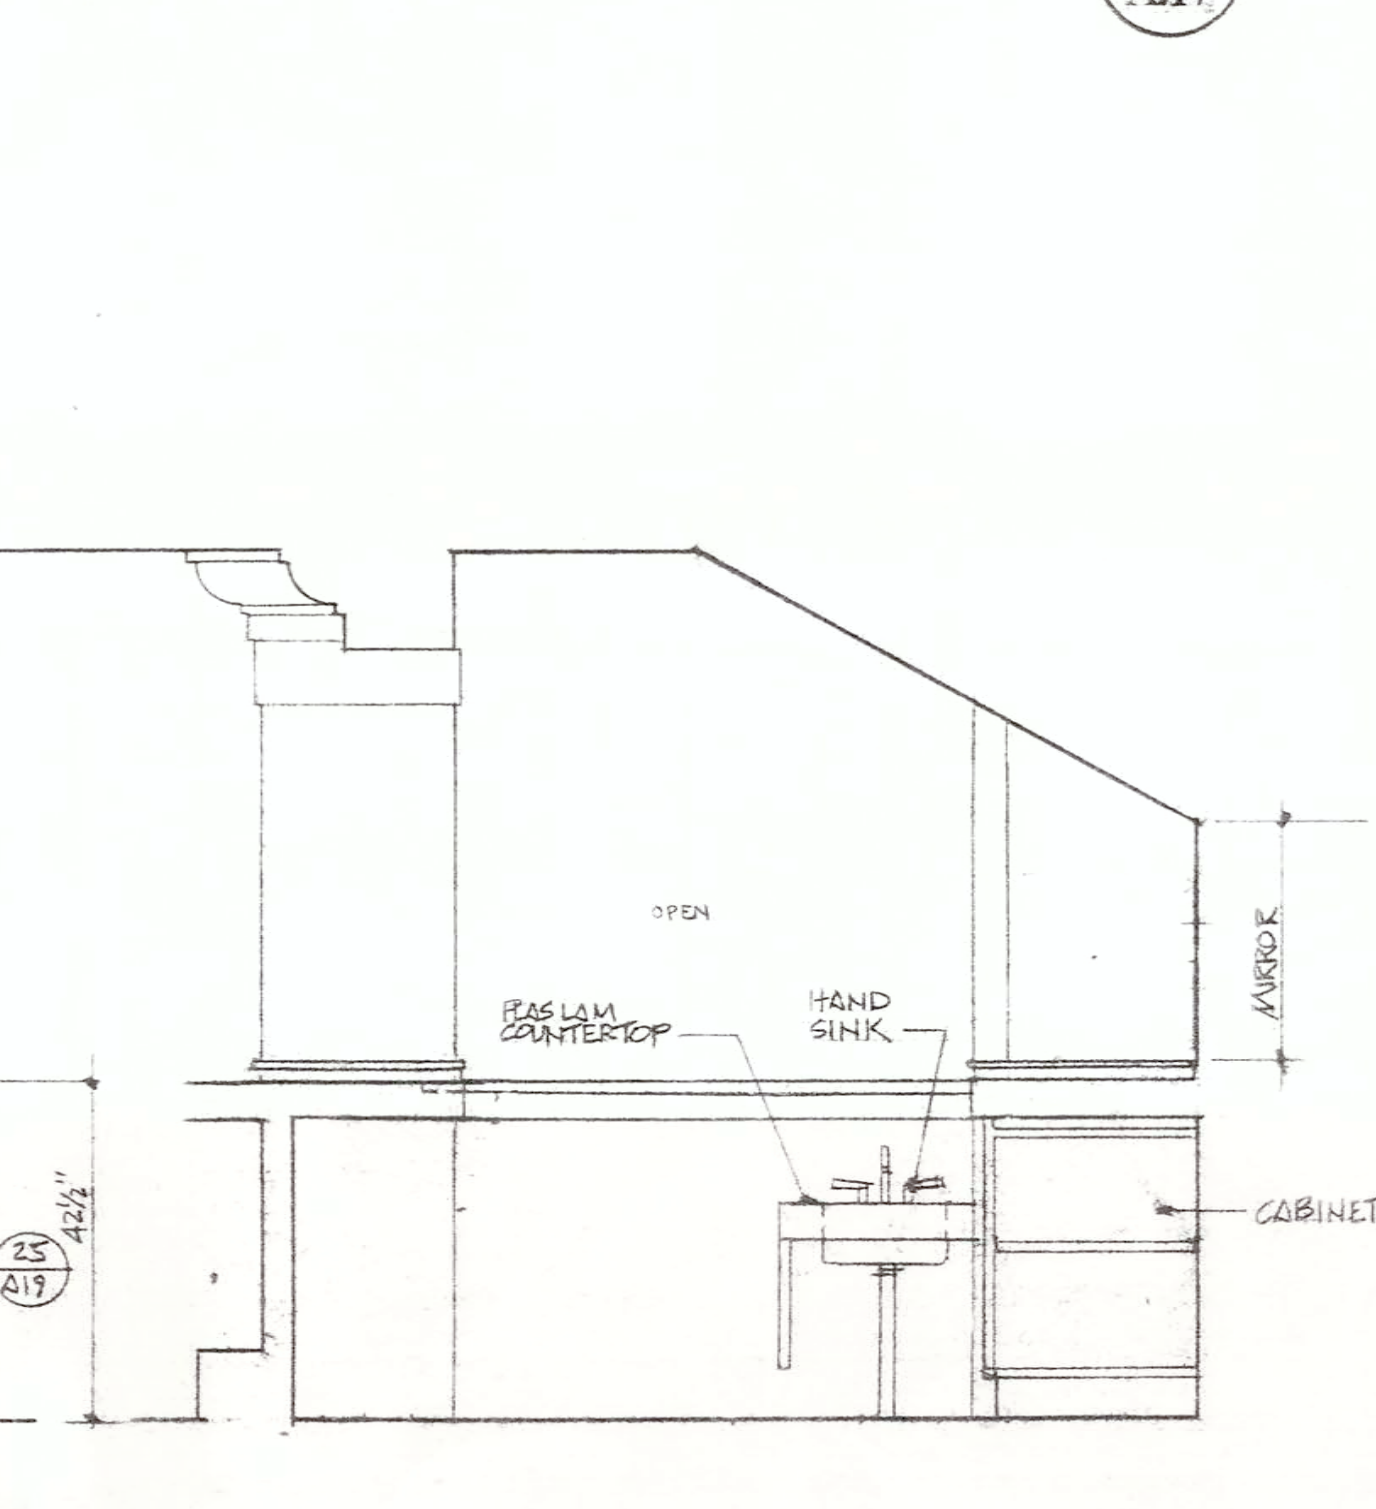


08 BAR SECTION

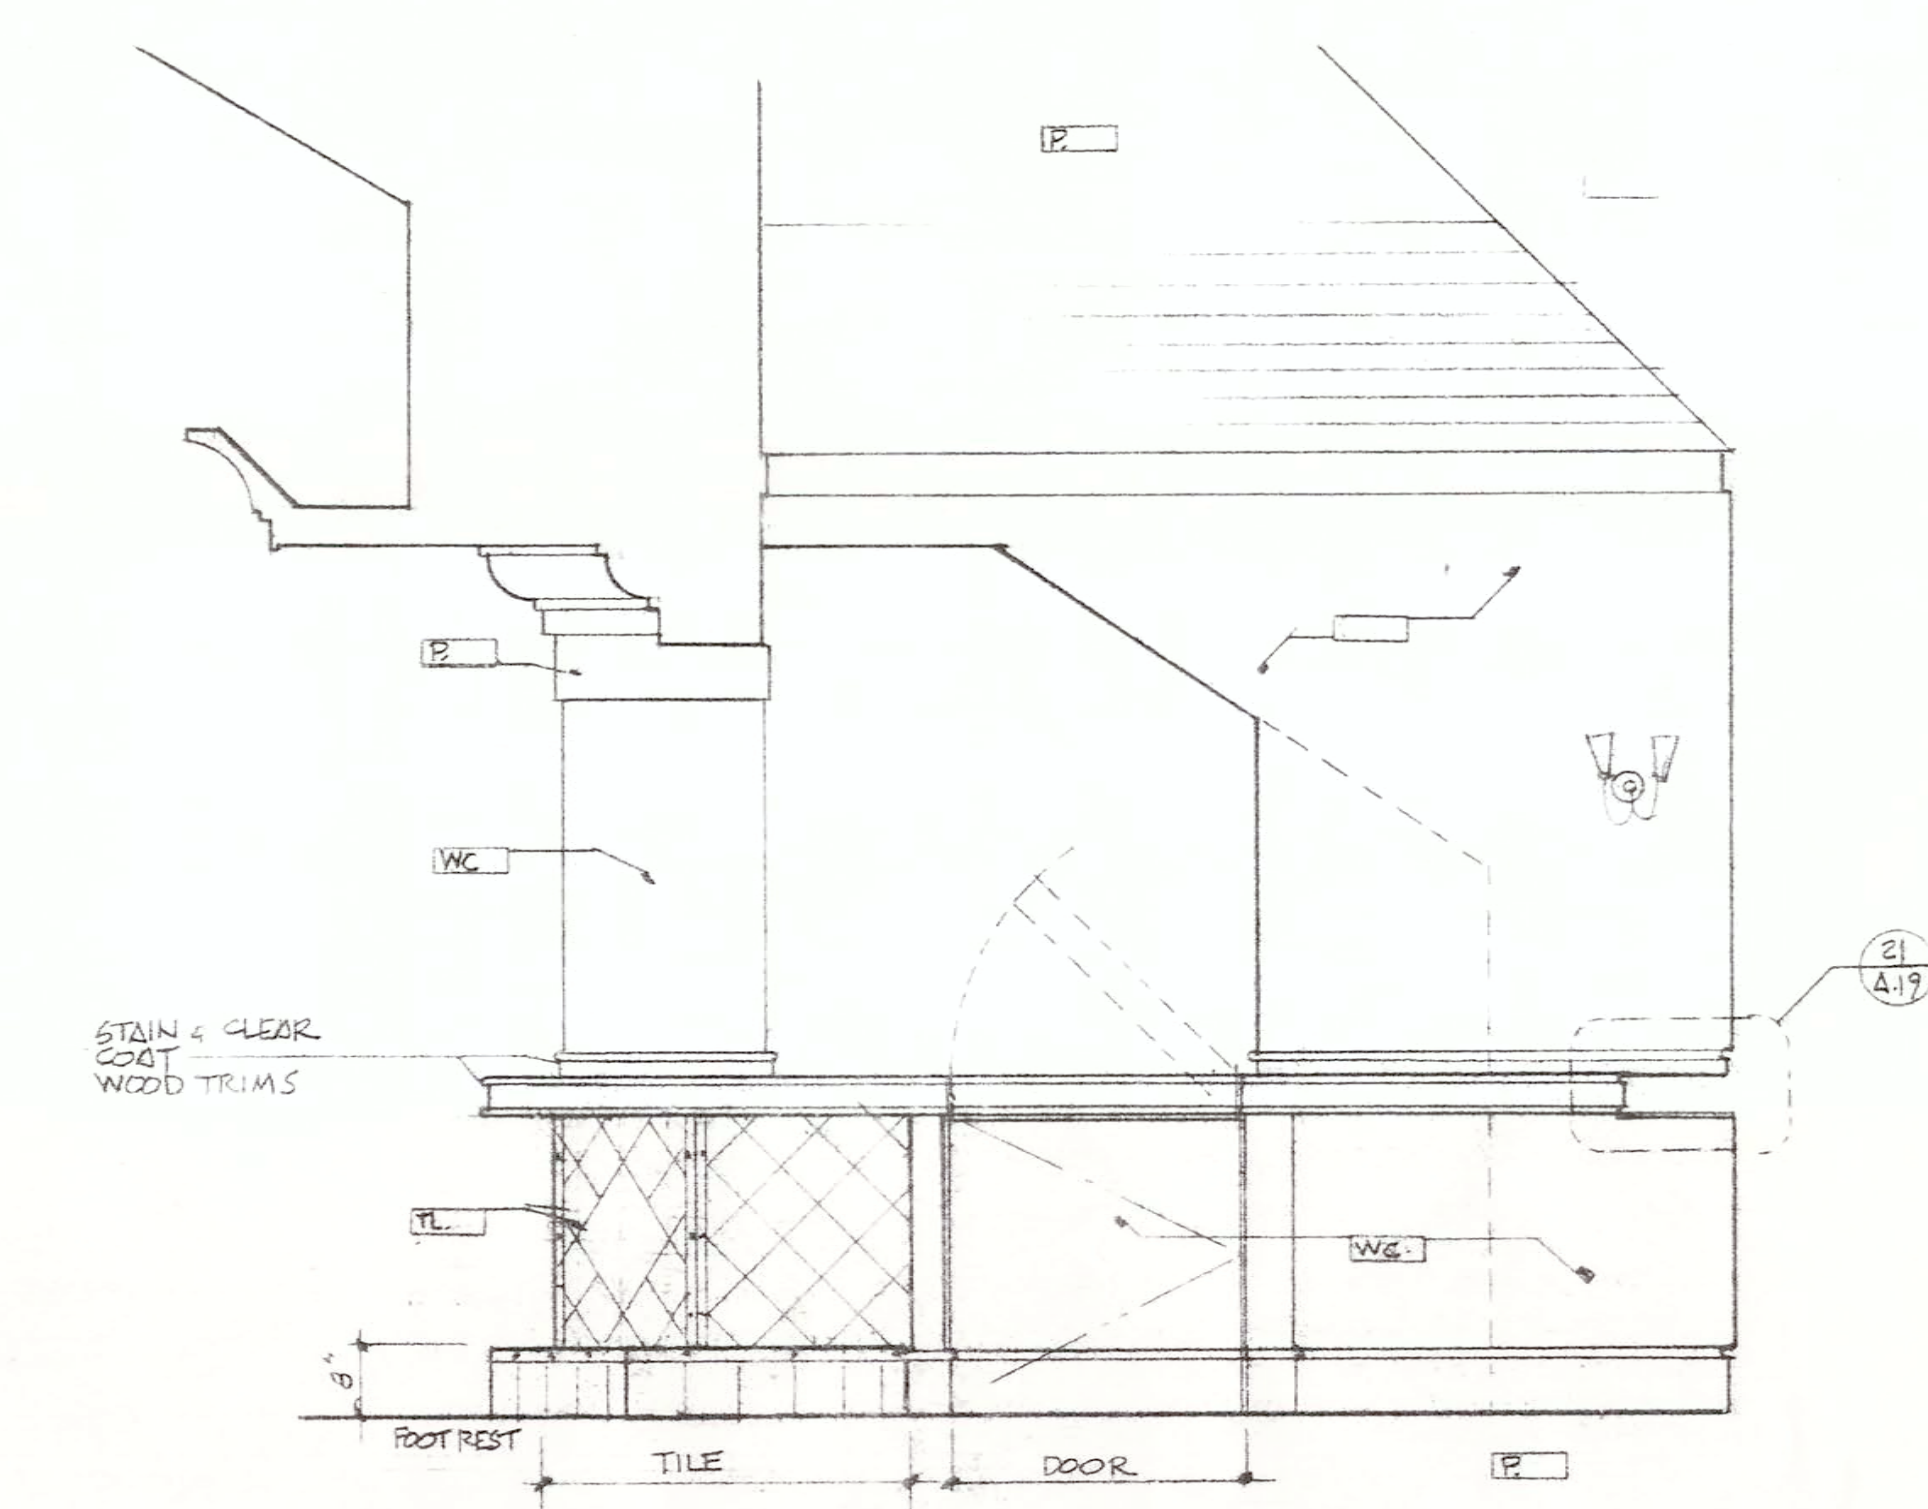

09 BAR SIDE ELEVATION (TYP.)

TILE PATTERN PLAN

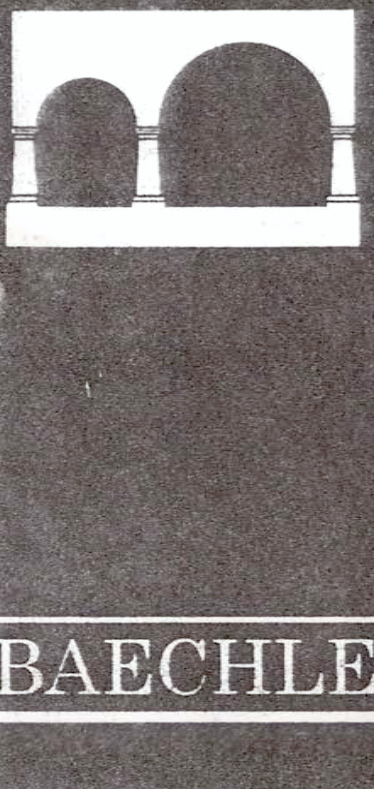

Baechle & Associates


ARCHITECTS

408 UNION STREET
HOLLIDAYSBURG
PENNSYLVANIA

814 - 696 - 7506

DATE	REVISION
10/1/99	REVISED
11/1/99	REVISED

ADDITIONS AND ALTERATIONS TO
THE CASINO
AT LAKE MONT PARK
300 Lakemont Park Blvd., Altoona, Pennsylvania

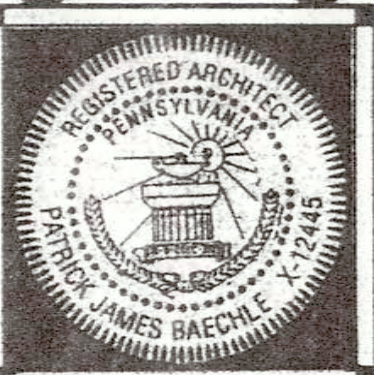

JOB	961107c
SCALE	3/8"=1'-0"
DATE	21-Jun-99

INTERIOR
DESIGN
BAR ROOMS
BAR DETAILS
BANQUET
ROOM

A.17