


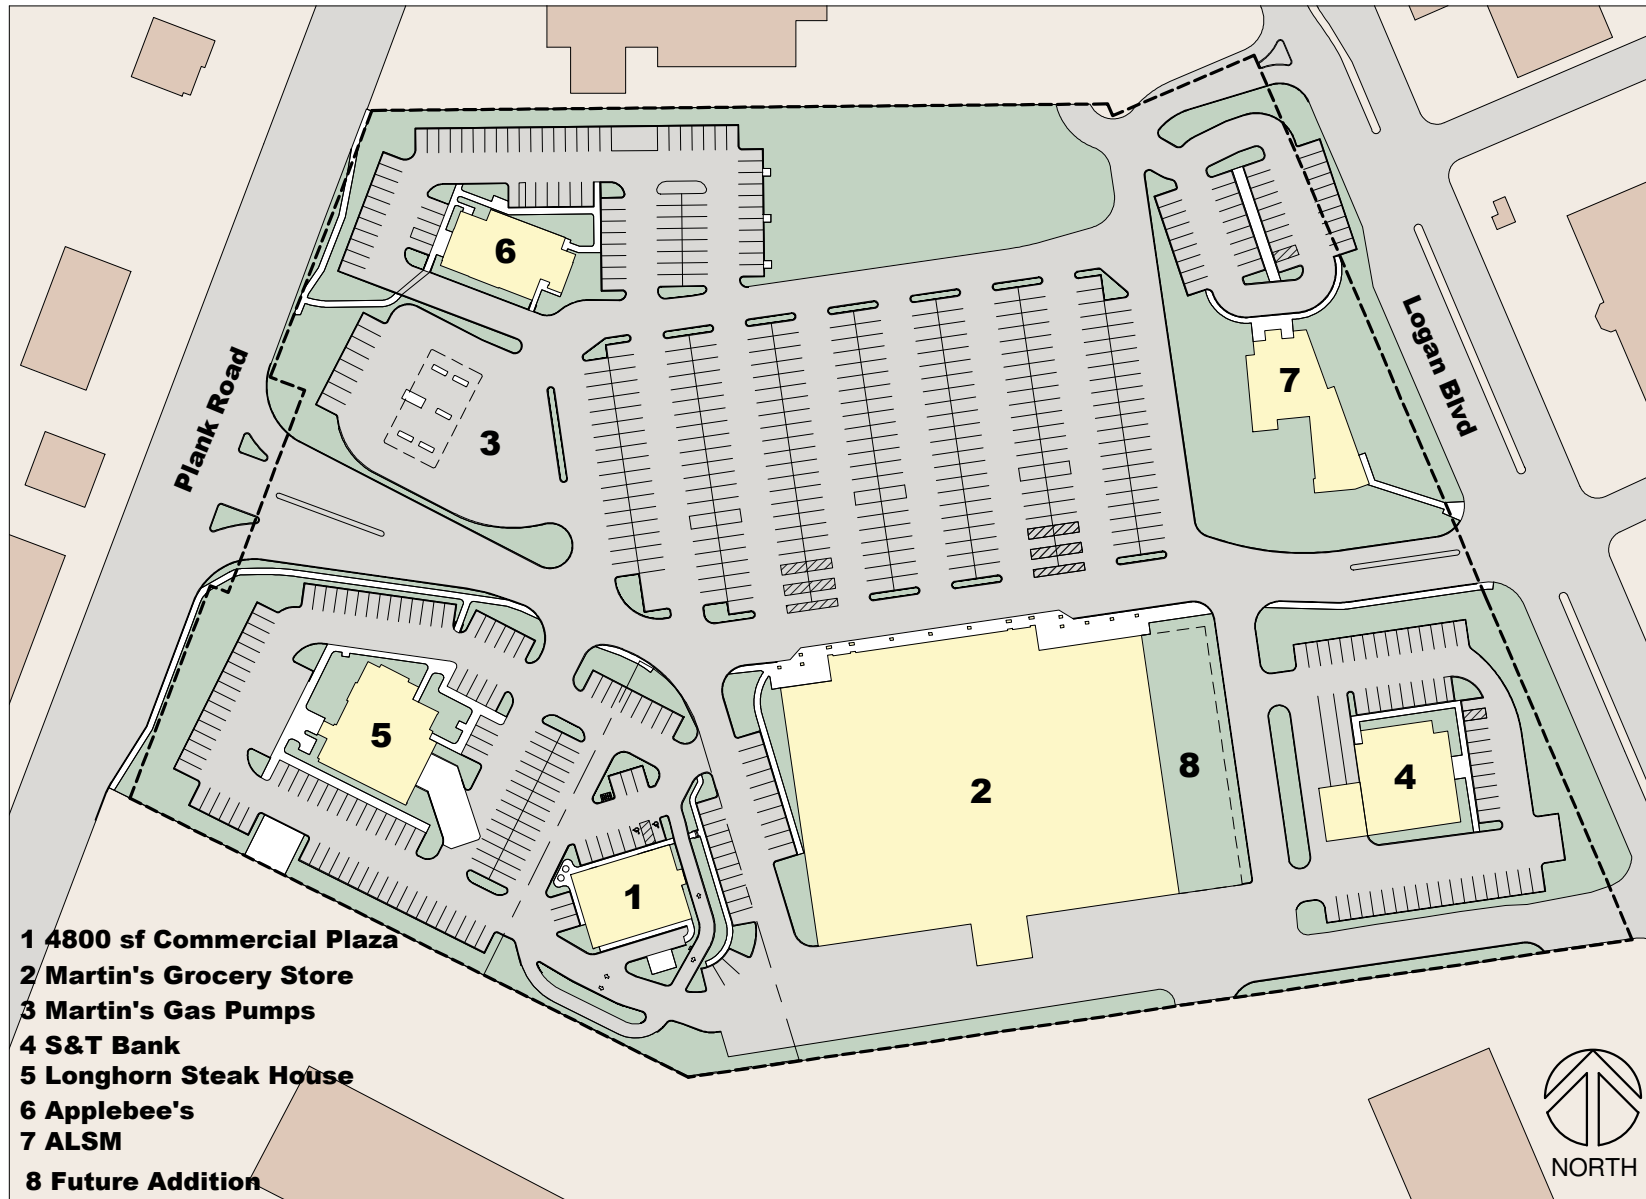

LOGAN PLANK CROSSING

Site Plan

Scale:

Date: 10/25/13

david b. albright, a.i.a. architect

