



[illegible]

JOB	961107c
SCALE	3/8"=1'-0"
DATE	21-Jun-99

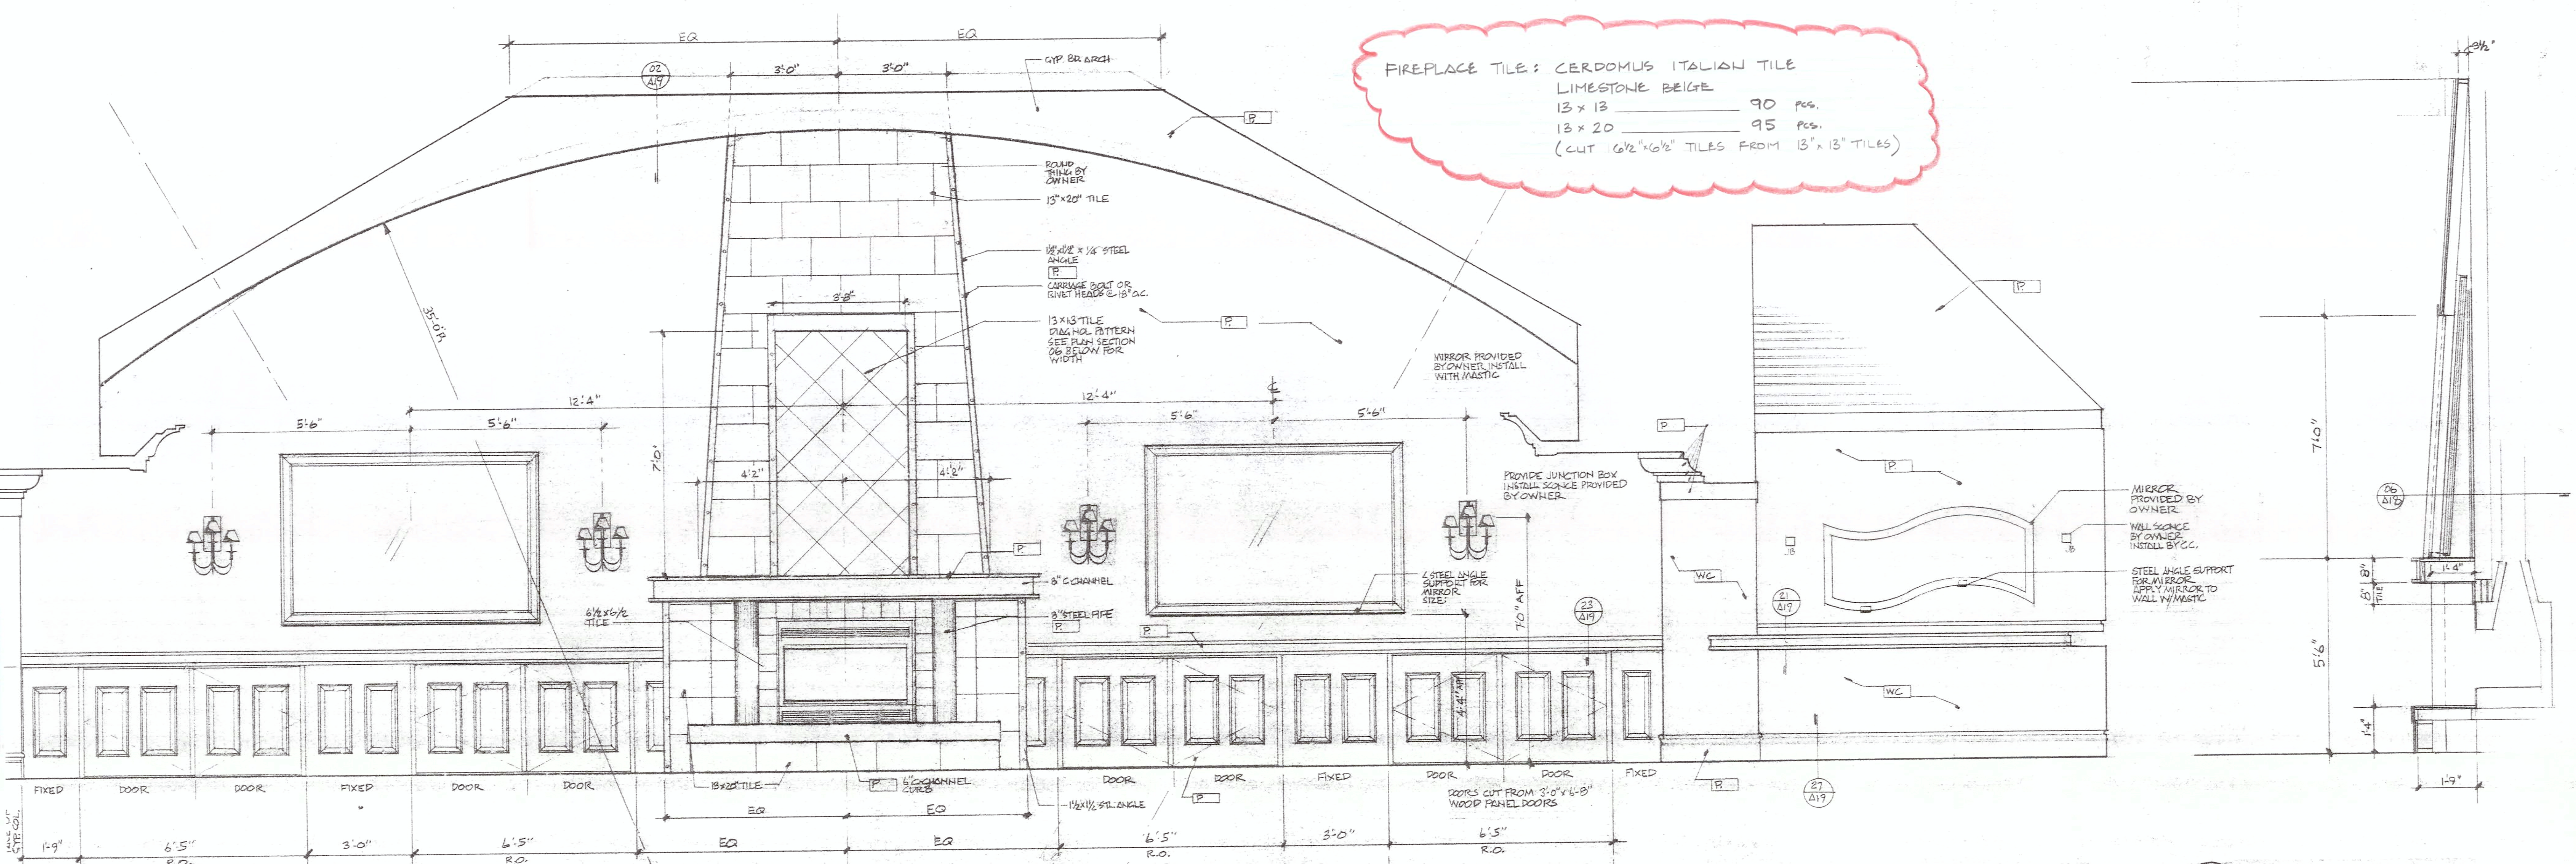


INTERIOR EAST WALL ELEVATION

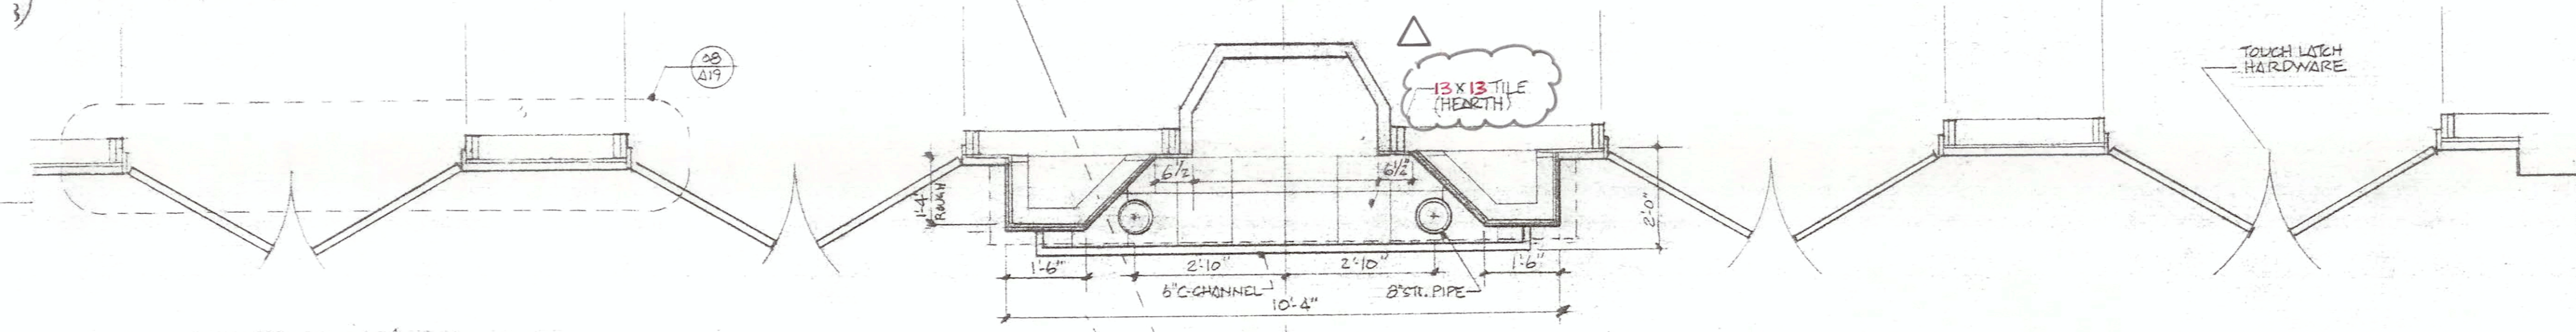

4 STORAGE WALL DOOR PLAN
18


02 BAR ROOM SIDE WALL
A.18

03 FIRPLACE SECTION
A.18

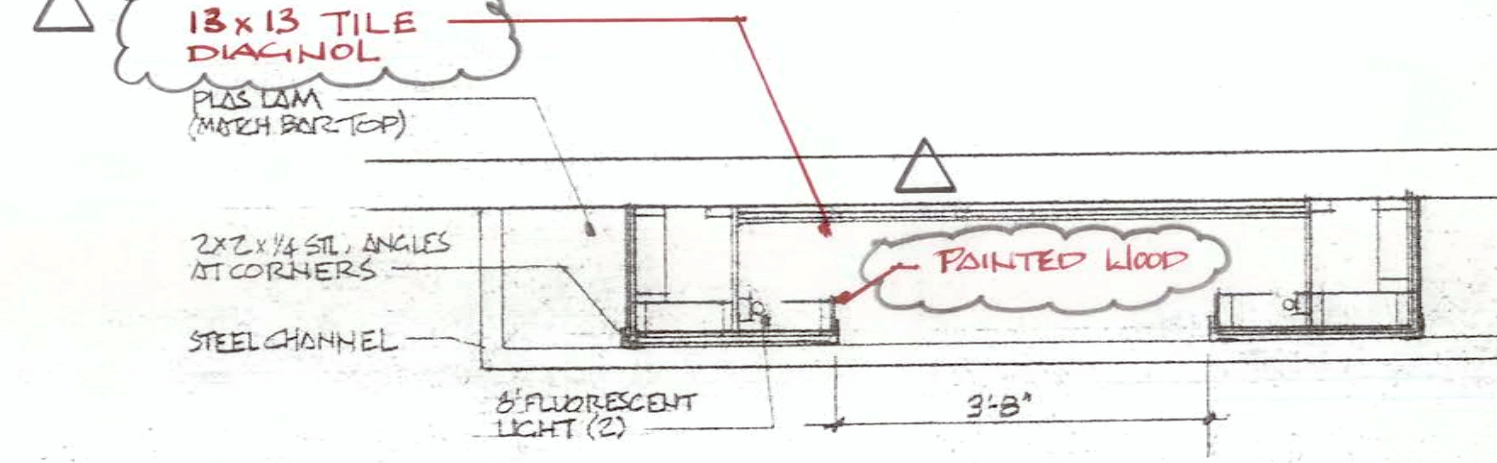

05
A.18

06 FIREPLACE SECTION
A.18

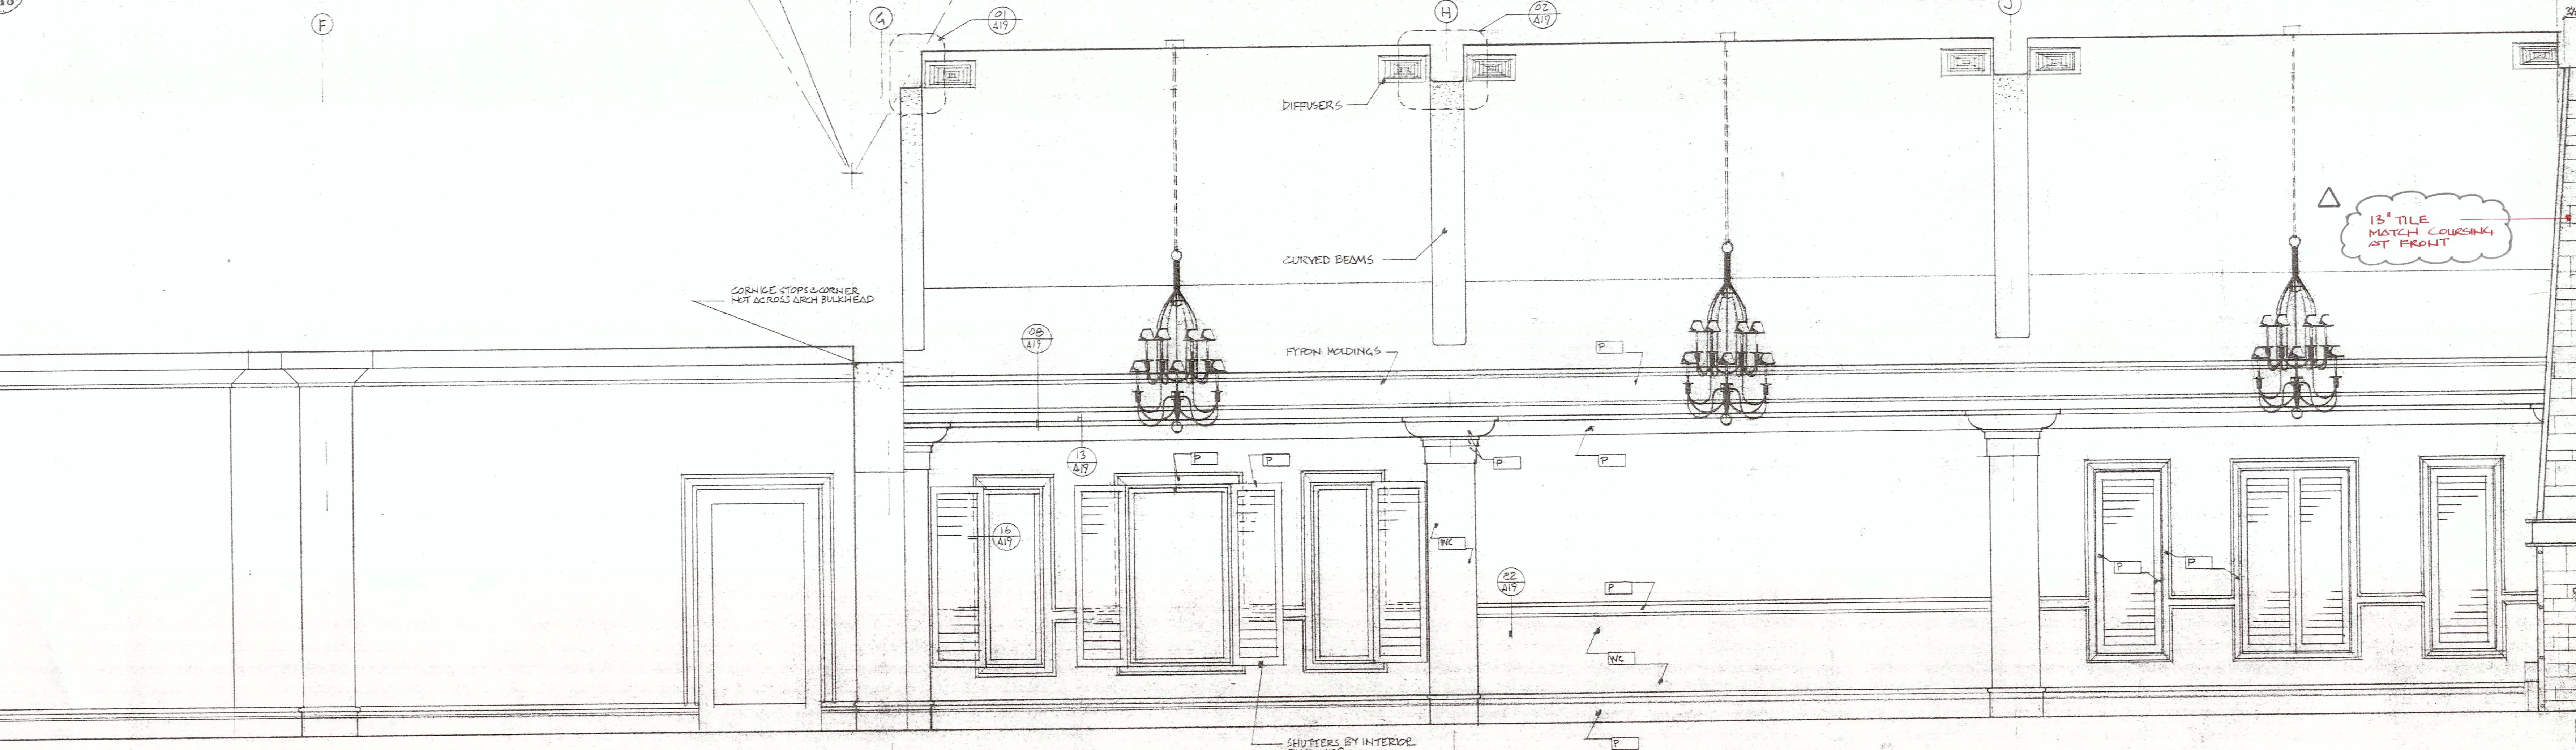

DANCE ROOM NORTH WALL ELEVATIONS

08 INTERIOR NORTH WALL ELEVATION
A.18

TILE PATTERN PLAN